


Church Hall (1200 Sq. Ft)

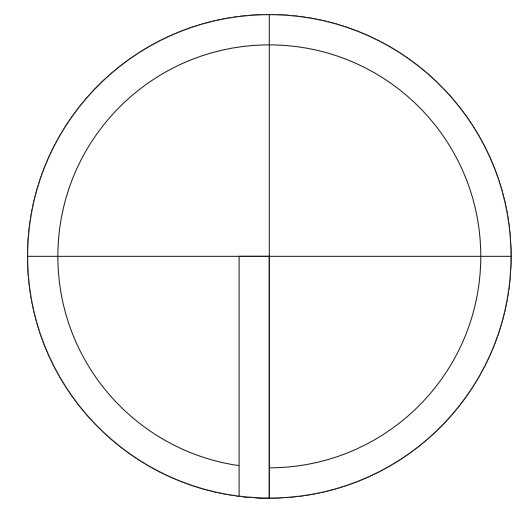



N

LEGEND

Room Size	Dimension: 40' X 30"	Sq. Ft: 1200
EPB	Primary: 5	Secondary:
BMD	Total: 15	Actual:
Circuits	Total:	Usable:
Floor Decals		
BALLOT MARKING DEVICE		
CHECK IN TABLE		
BMD CART		
BACKDROP		
KIOSK		
POWER OUTLET		
PROTRUDING OBJECT		
ROUTER		
POWER CORDS		

TITLE
**Episcopal Church Of
 The Ascension
 VCID# 14172**

Objects To Store In Separate Room

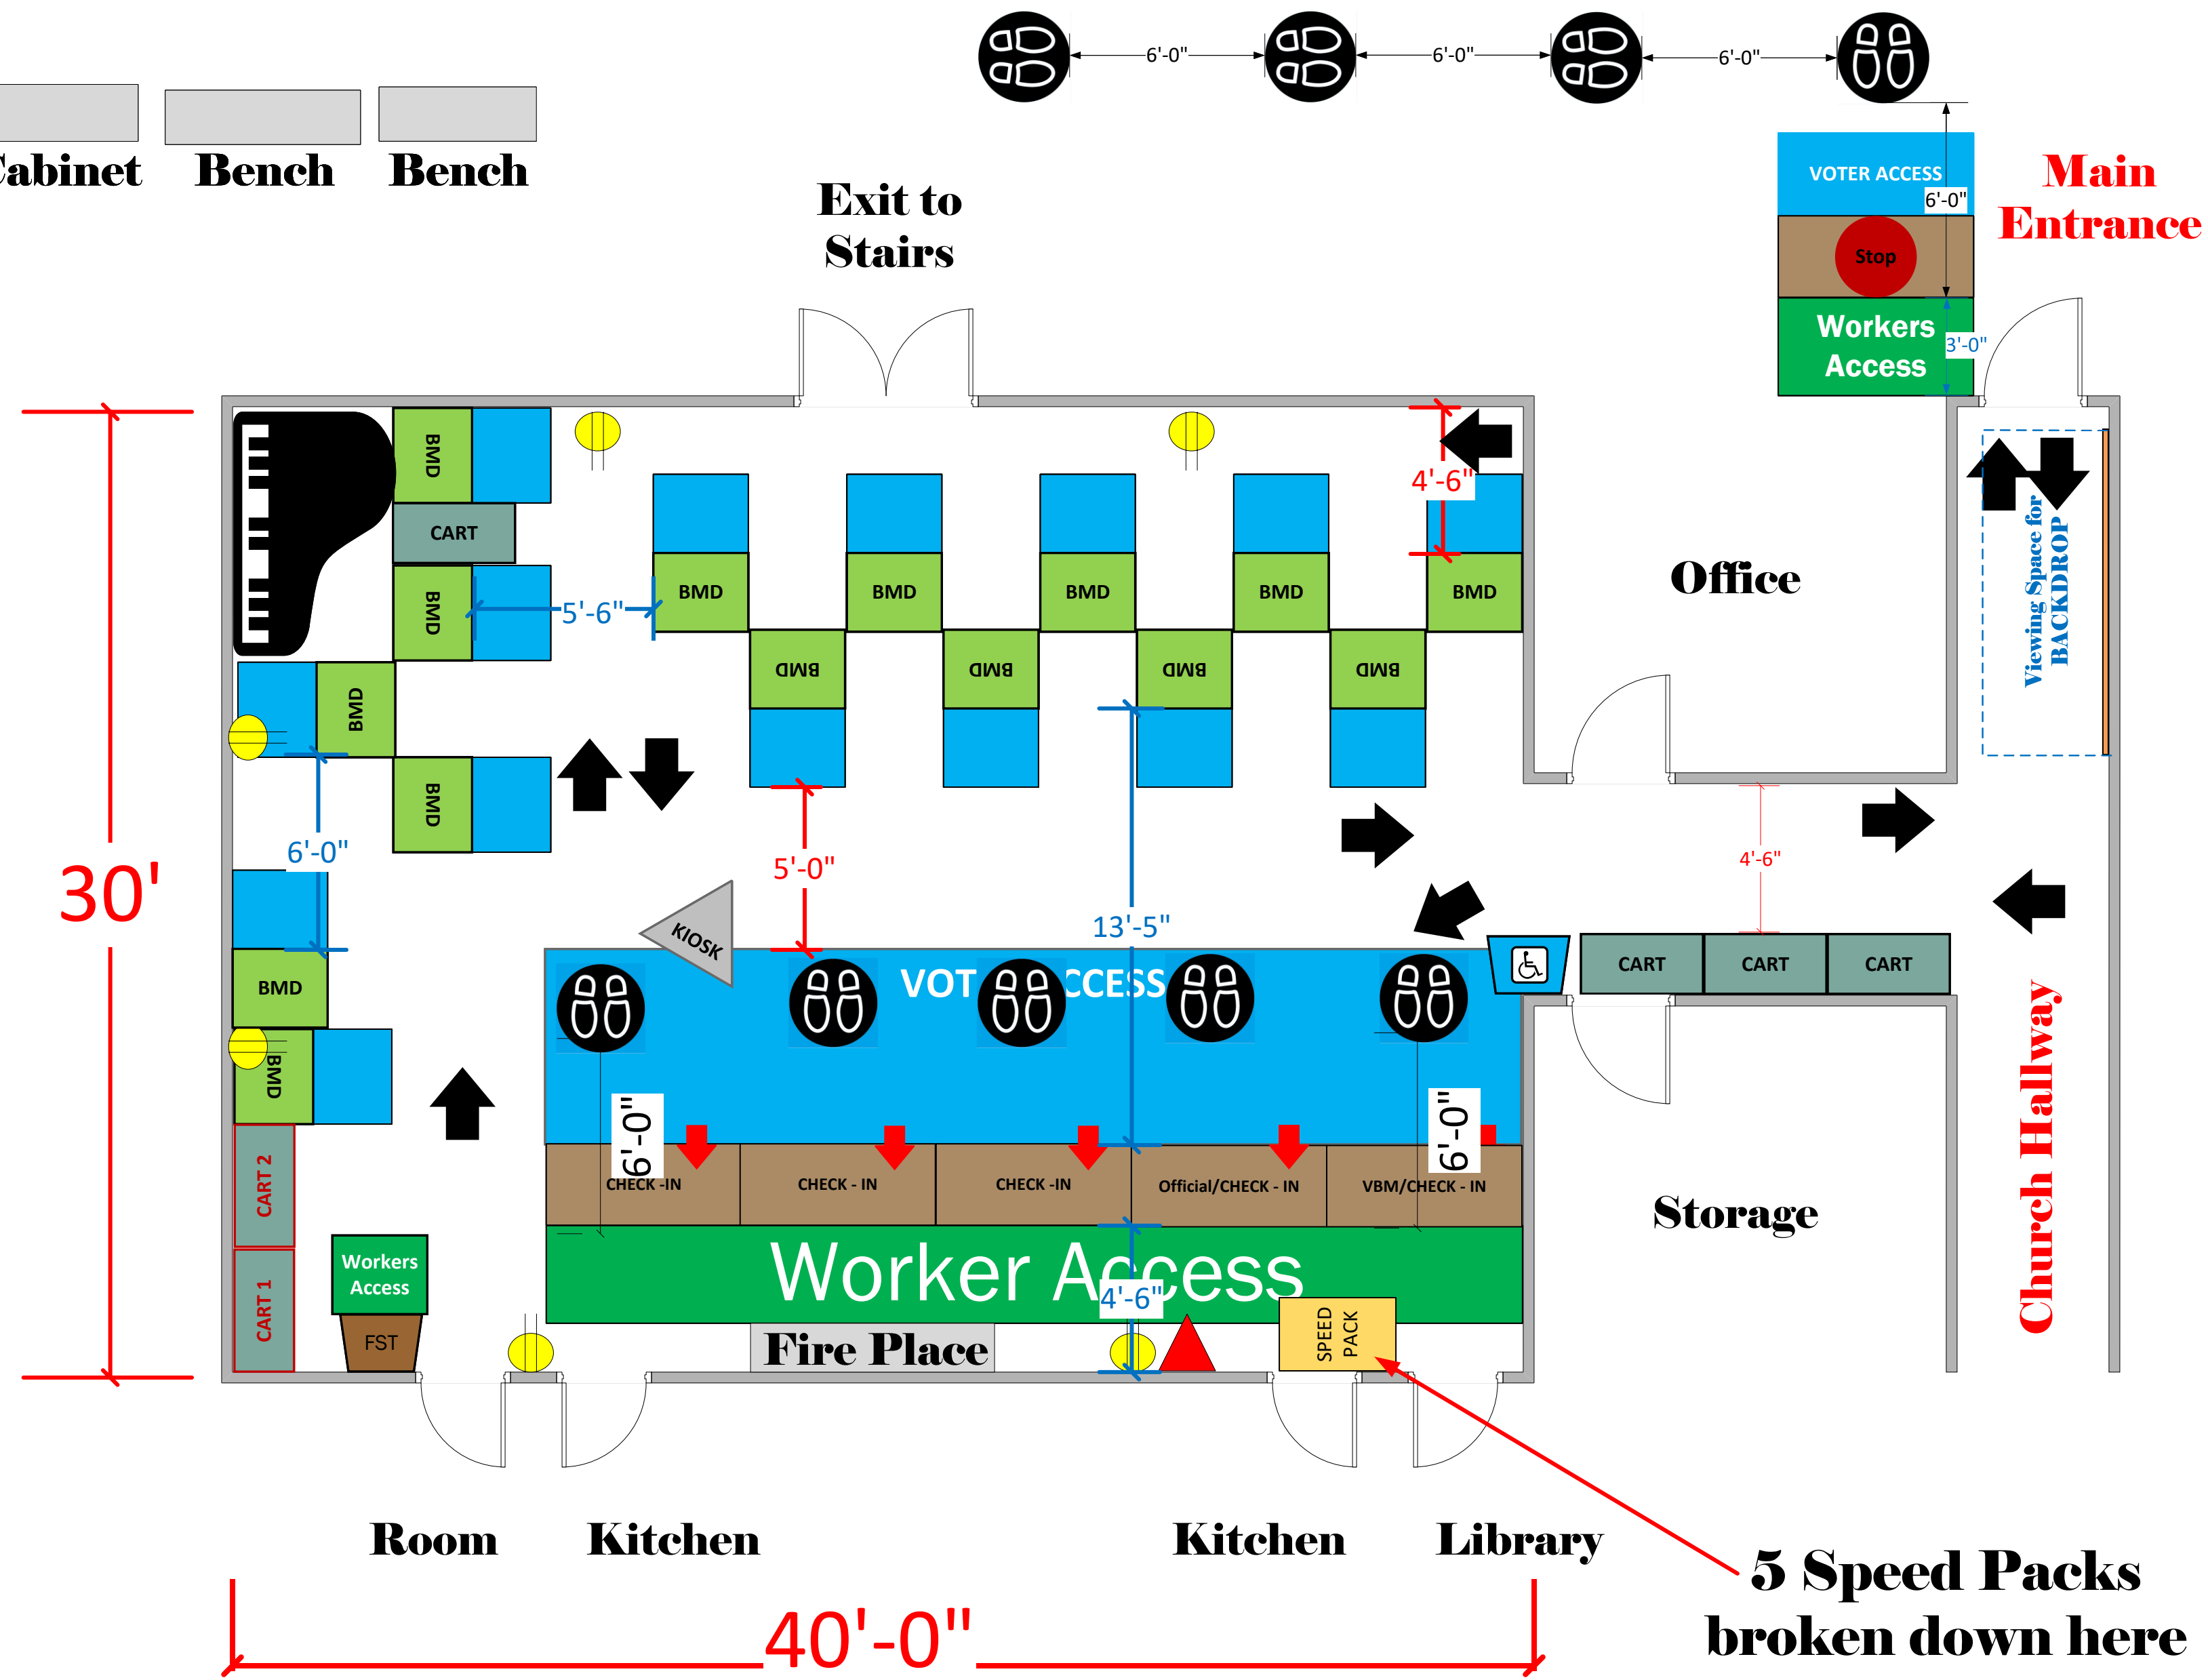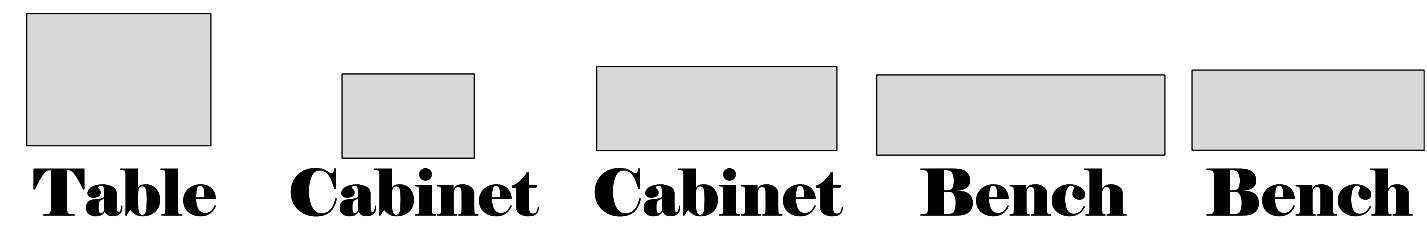

SCALE	1: 48
DRAWN BY	Cassandra Stipes