


Preschool Building (1,519 Sq Ft)

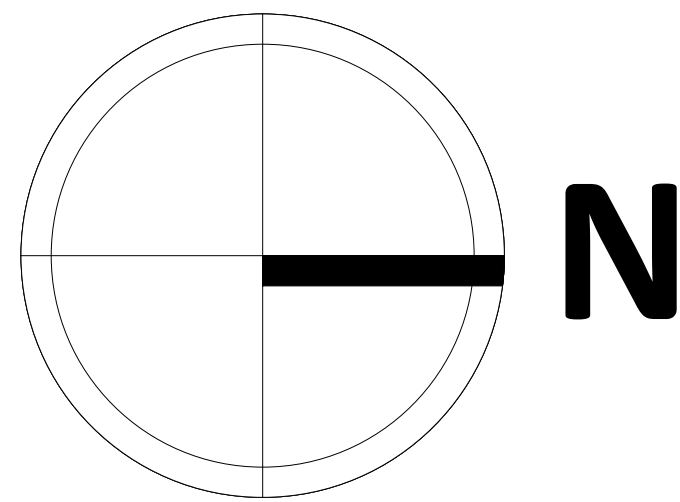

Speed
Pack x 5
Broken
Down

OFFICIAL/
CHECK-IN

VBM/
CHECK-IN

Entrance
Exit

LEGEND

Room Size	Dimension: 49'-0"x31'-0"	Sq. Ft: 1519
EPB	Primary:	Secondary:
BMD	Total: 15	Actual: 15
Circuits	Total:	Usable:

Floor Decals	
BALLOT MARKING DEVICE	
CHECK IN TABLE	
BMD CART	
BACKDROP	
KIOSK	
POWER OUTLET	
PROTRUDING OBJECT	
ROUTER	
POWER CORDS	



TITLE **Ramon Garcia Recreation
Center
#17743**

SCALE 1:48
DRAWN BY **Ryan Rivas**