




**Classroom 3 and 4
(2,232 Sq. Ft)**

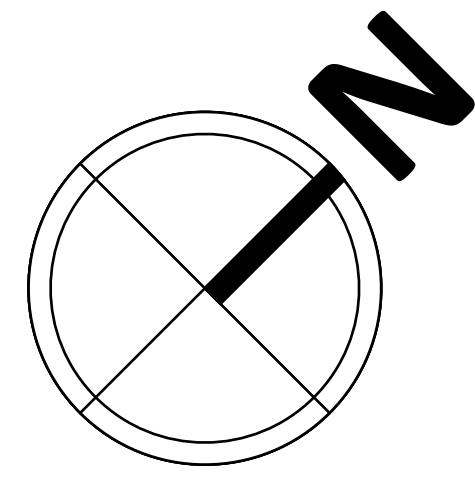

LEGEND

| | | |
|-----------------------|------------------------|-----------------|
| Room Size | Dimension: Combined | Sq. Ft: 2232 |
| EPB | Primary: | Secondary: |
| BMD | Total: 15 | Actual: 15 |
| Circuits | Total: | Usable: |
| Floor Decals | | |
| BALLOT MARKING DEVICE | | |
| CHECK IN TABLE | | |
| BMD CART | | |
| BACKDROP | | |
| KIOSK | | |
| POWER OUTLET | | |
| PROTRUDING OBJECT | | |
| ROUTER | | |
| POWER CORDS | | |

TITLE
**Echo Park Recreation Center
VC # 20220**

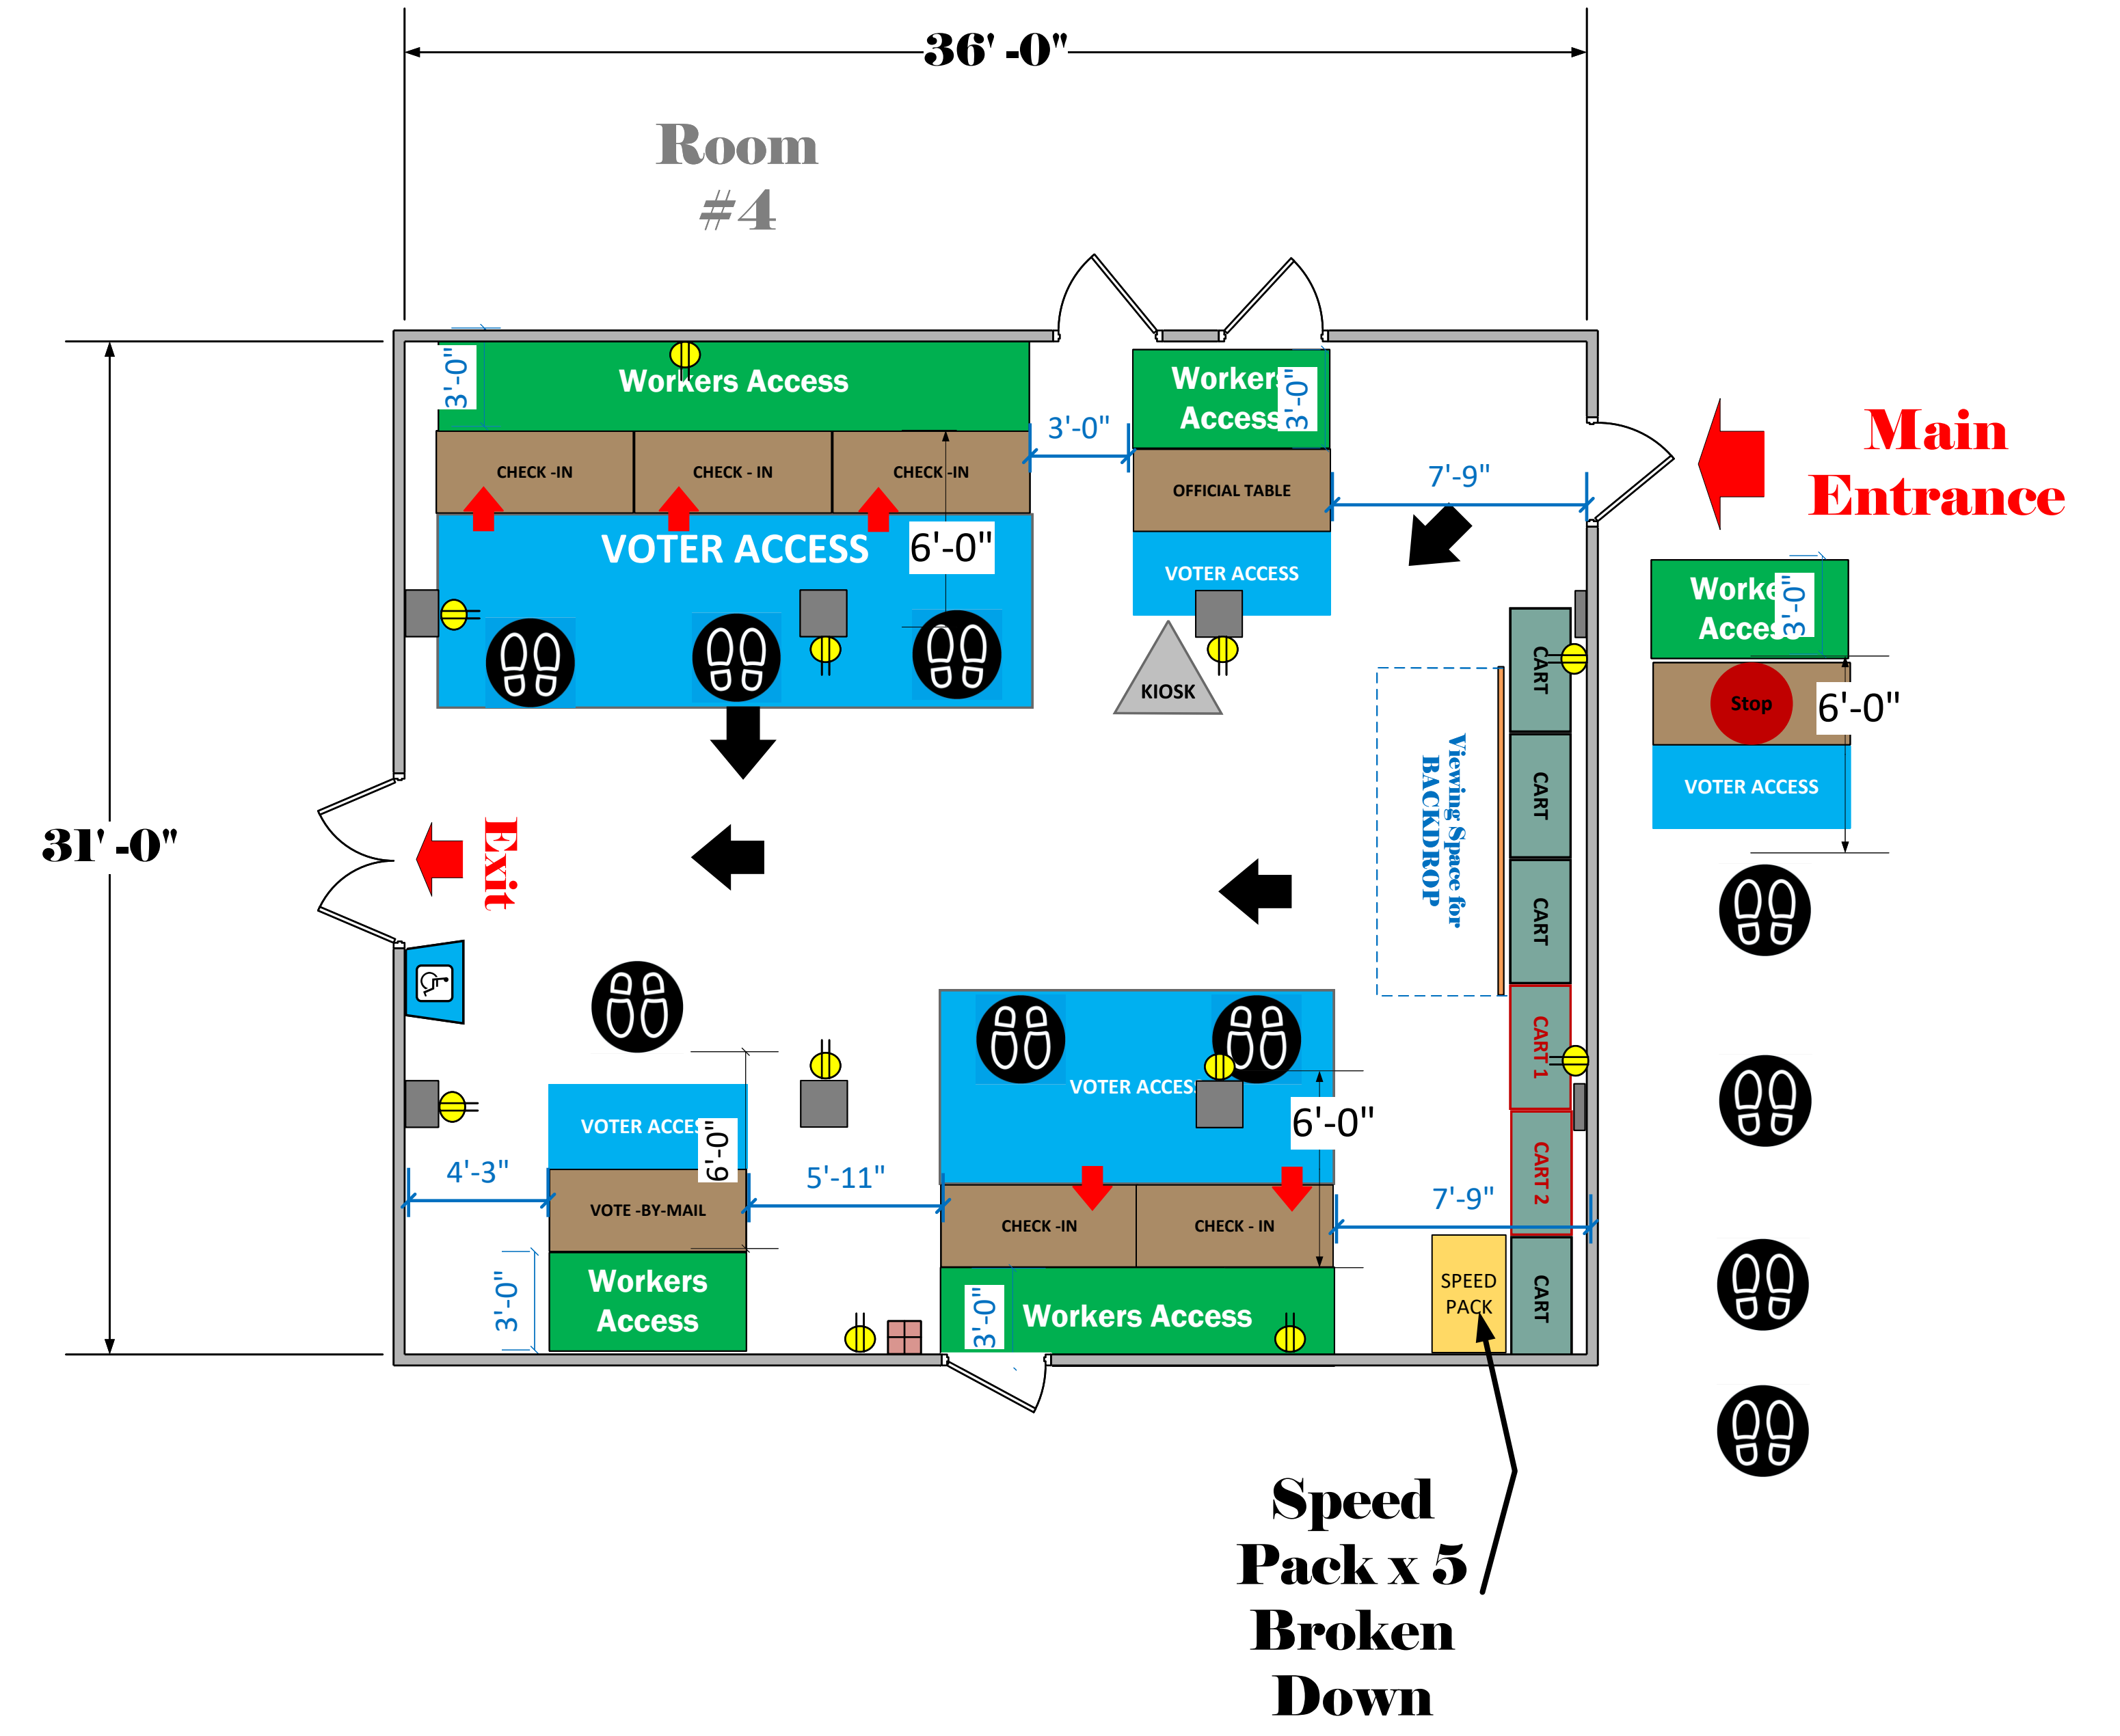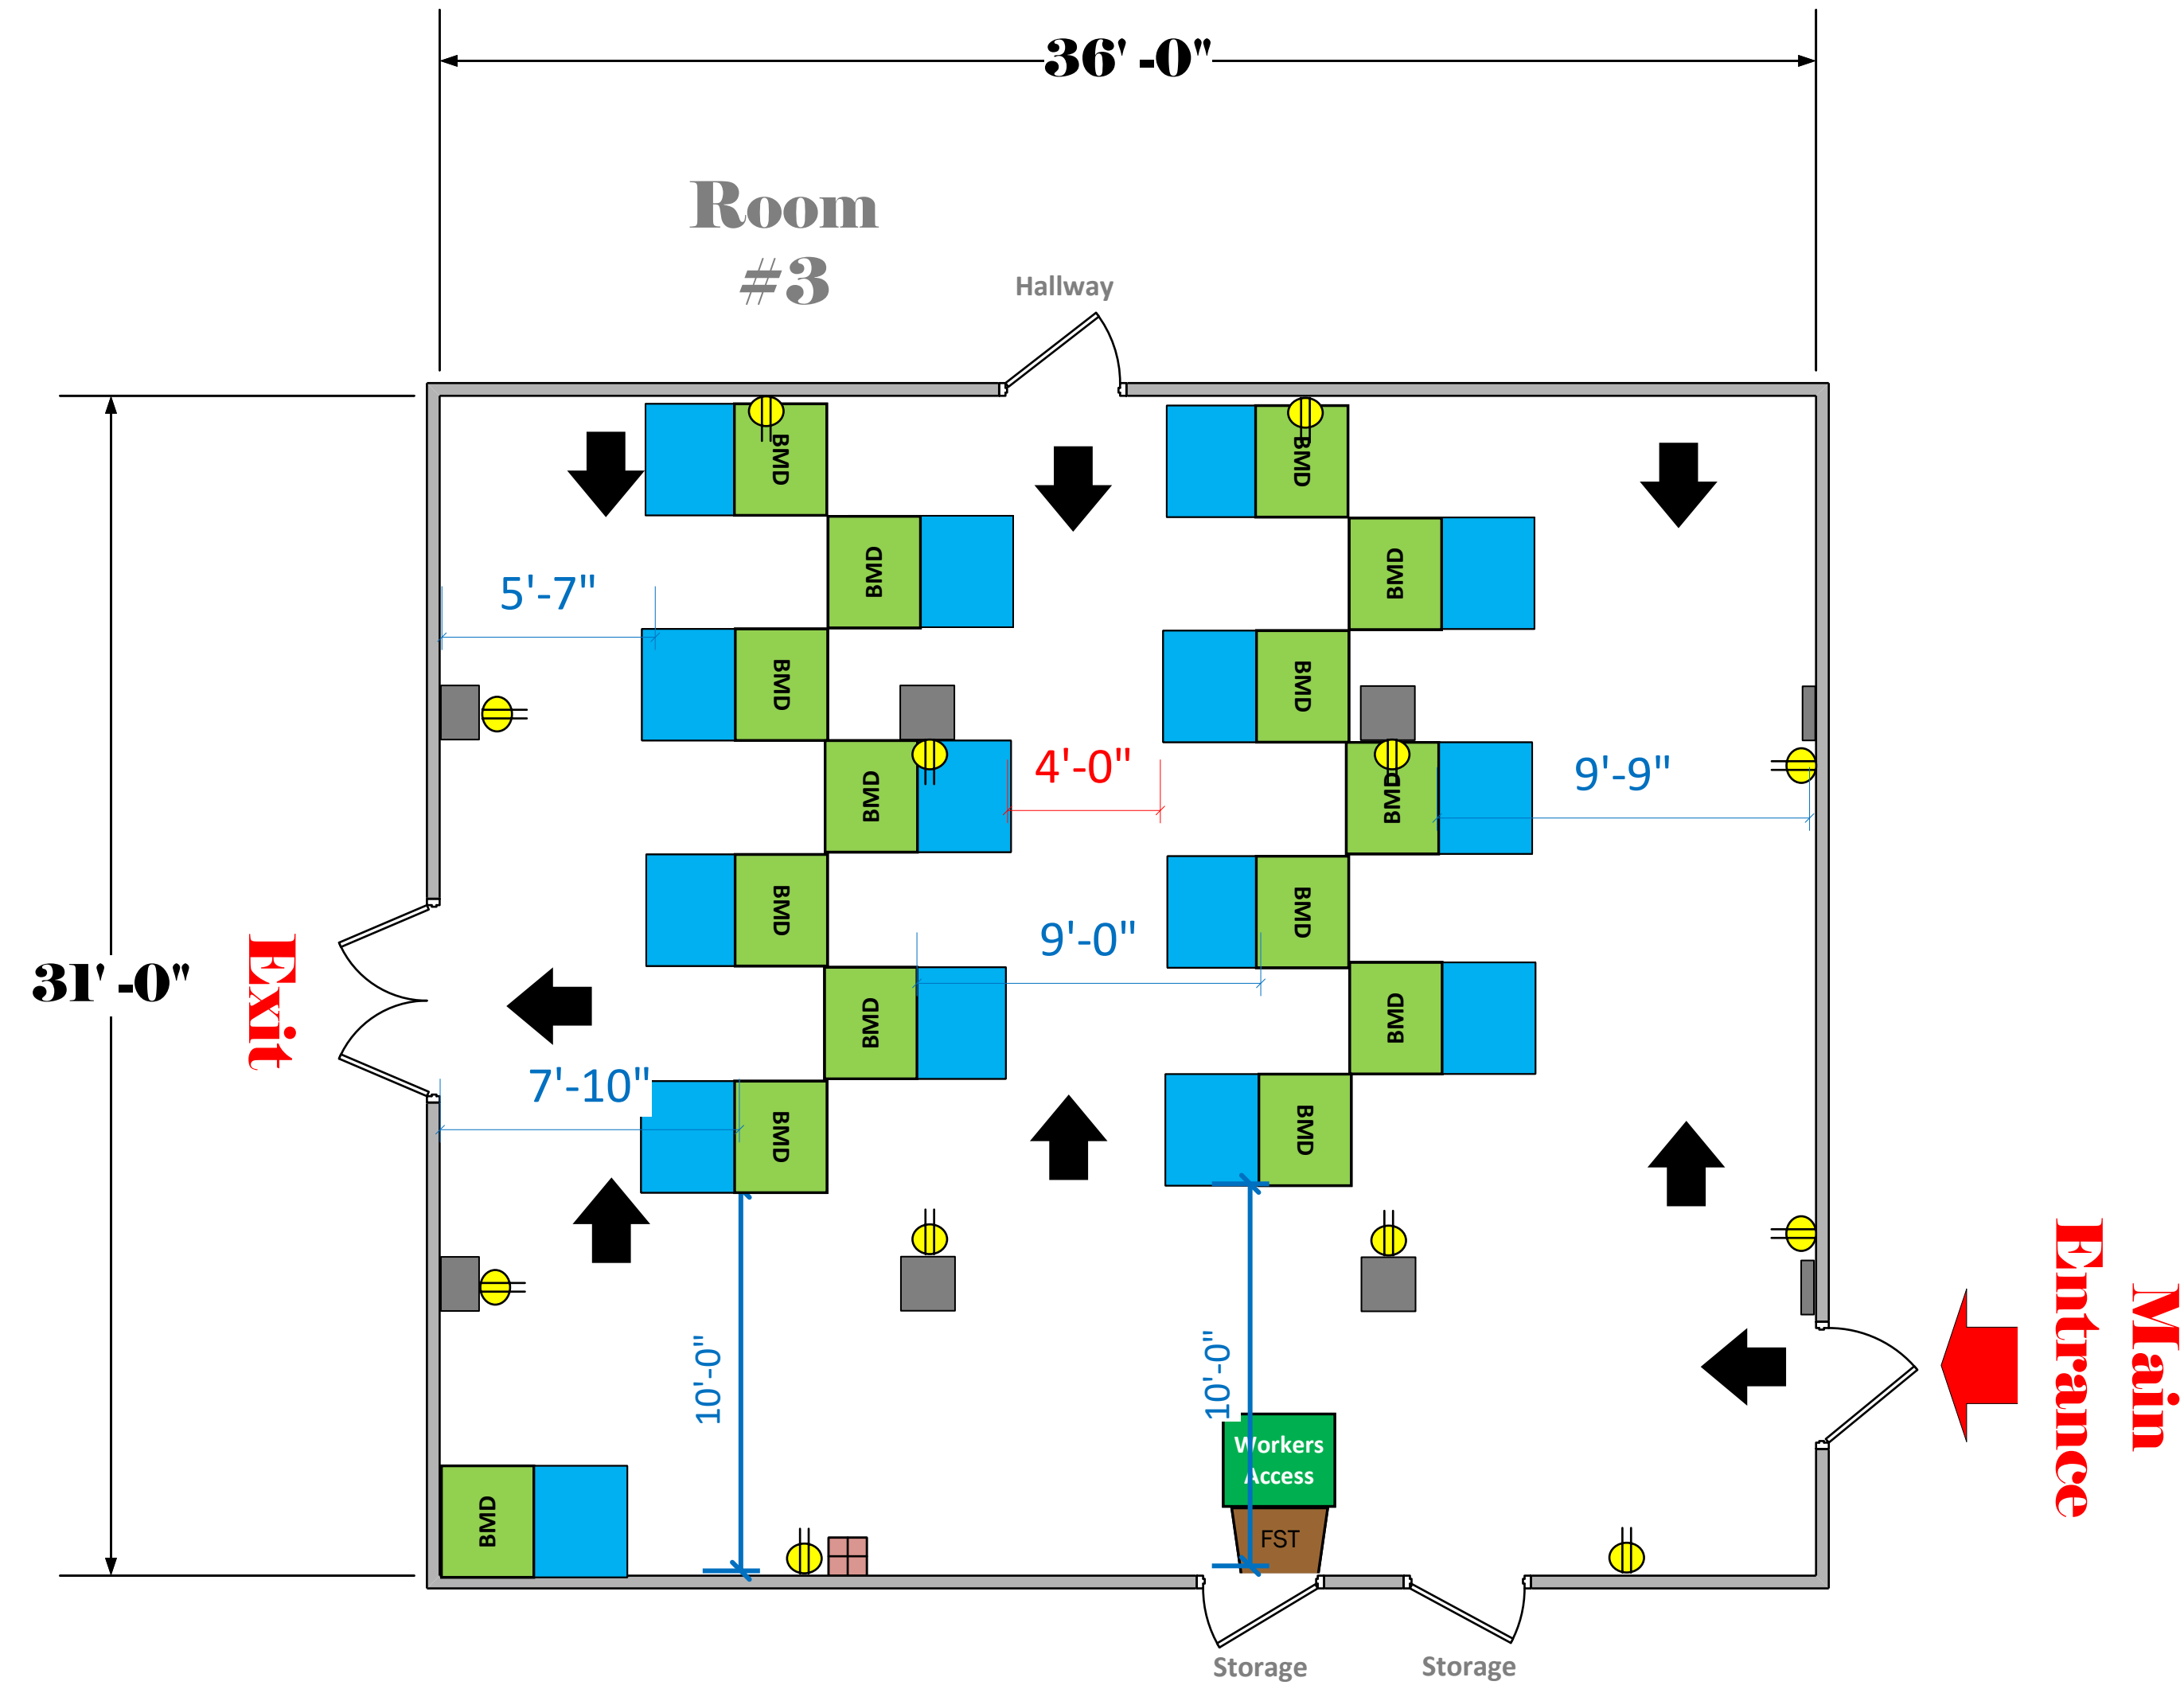

| | |
|----------|-------------------|
| SCALE | 1: 48 |
| DRAWN BY | Ryan Rivas |