


**Mustang Corral and
Room 38
(729 Sq Ft)**

**Room 37
(932 Sq. Ft)**

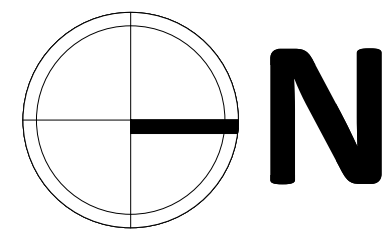


**Women's
Restroom**


**Men's
Restroom**

LEGEND

Room Size	Dimension: 27'-0"x27'-0"	Sq. Ft.
EPB	Primary:	Secondary:
BMD	Total: 15	Actual: 15
Circuits	Total:	Usable:
Floor Decals		
BALLOT MARKING DEVICE		
CHECK IN TABLE		
BMD CART		
BACKDROP		
KIOSK		
POWER OUTLET		
PROTRUDING OBJECT		
ROUTER		
POWER CORDS		

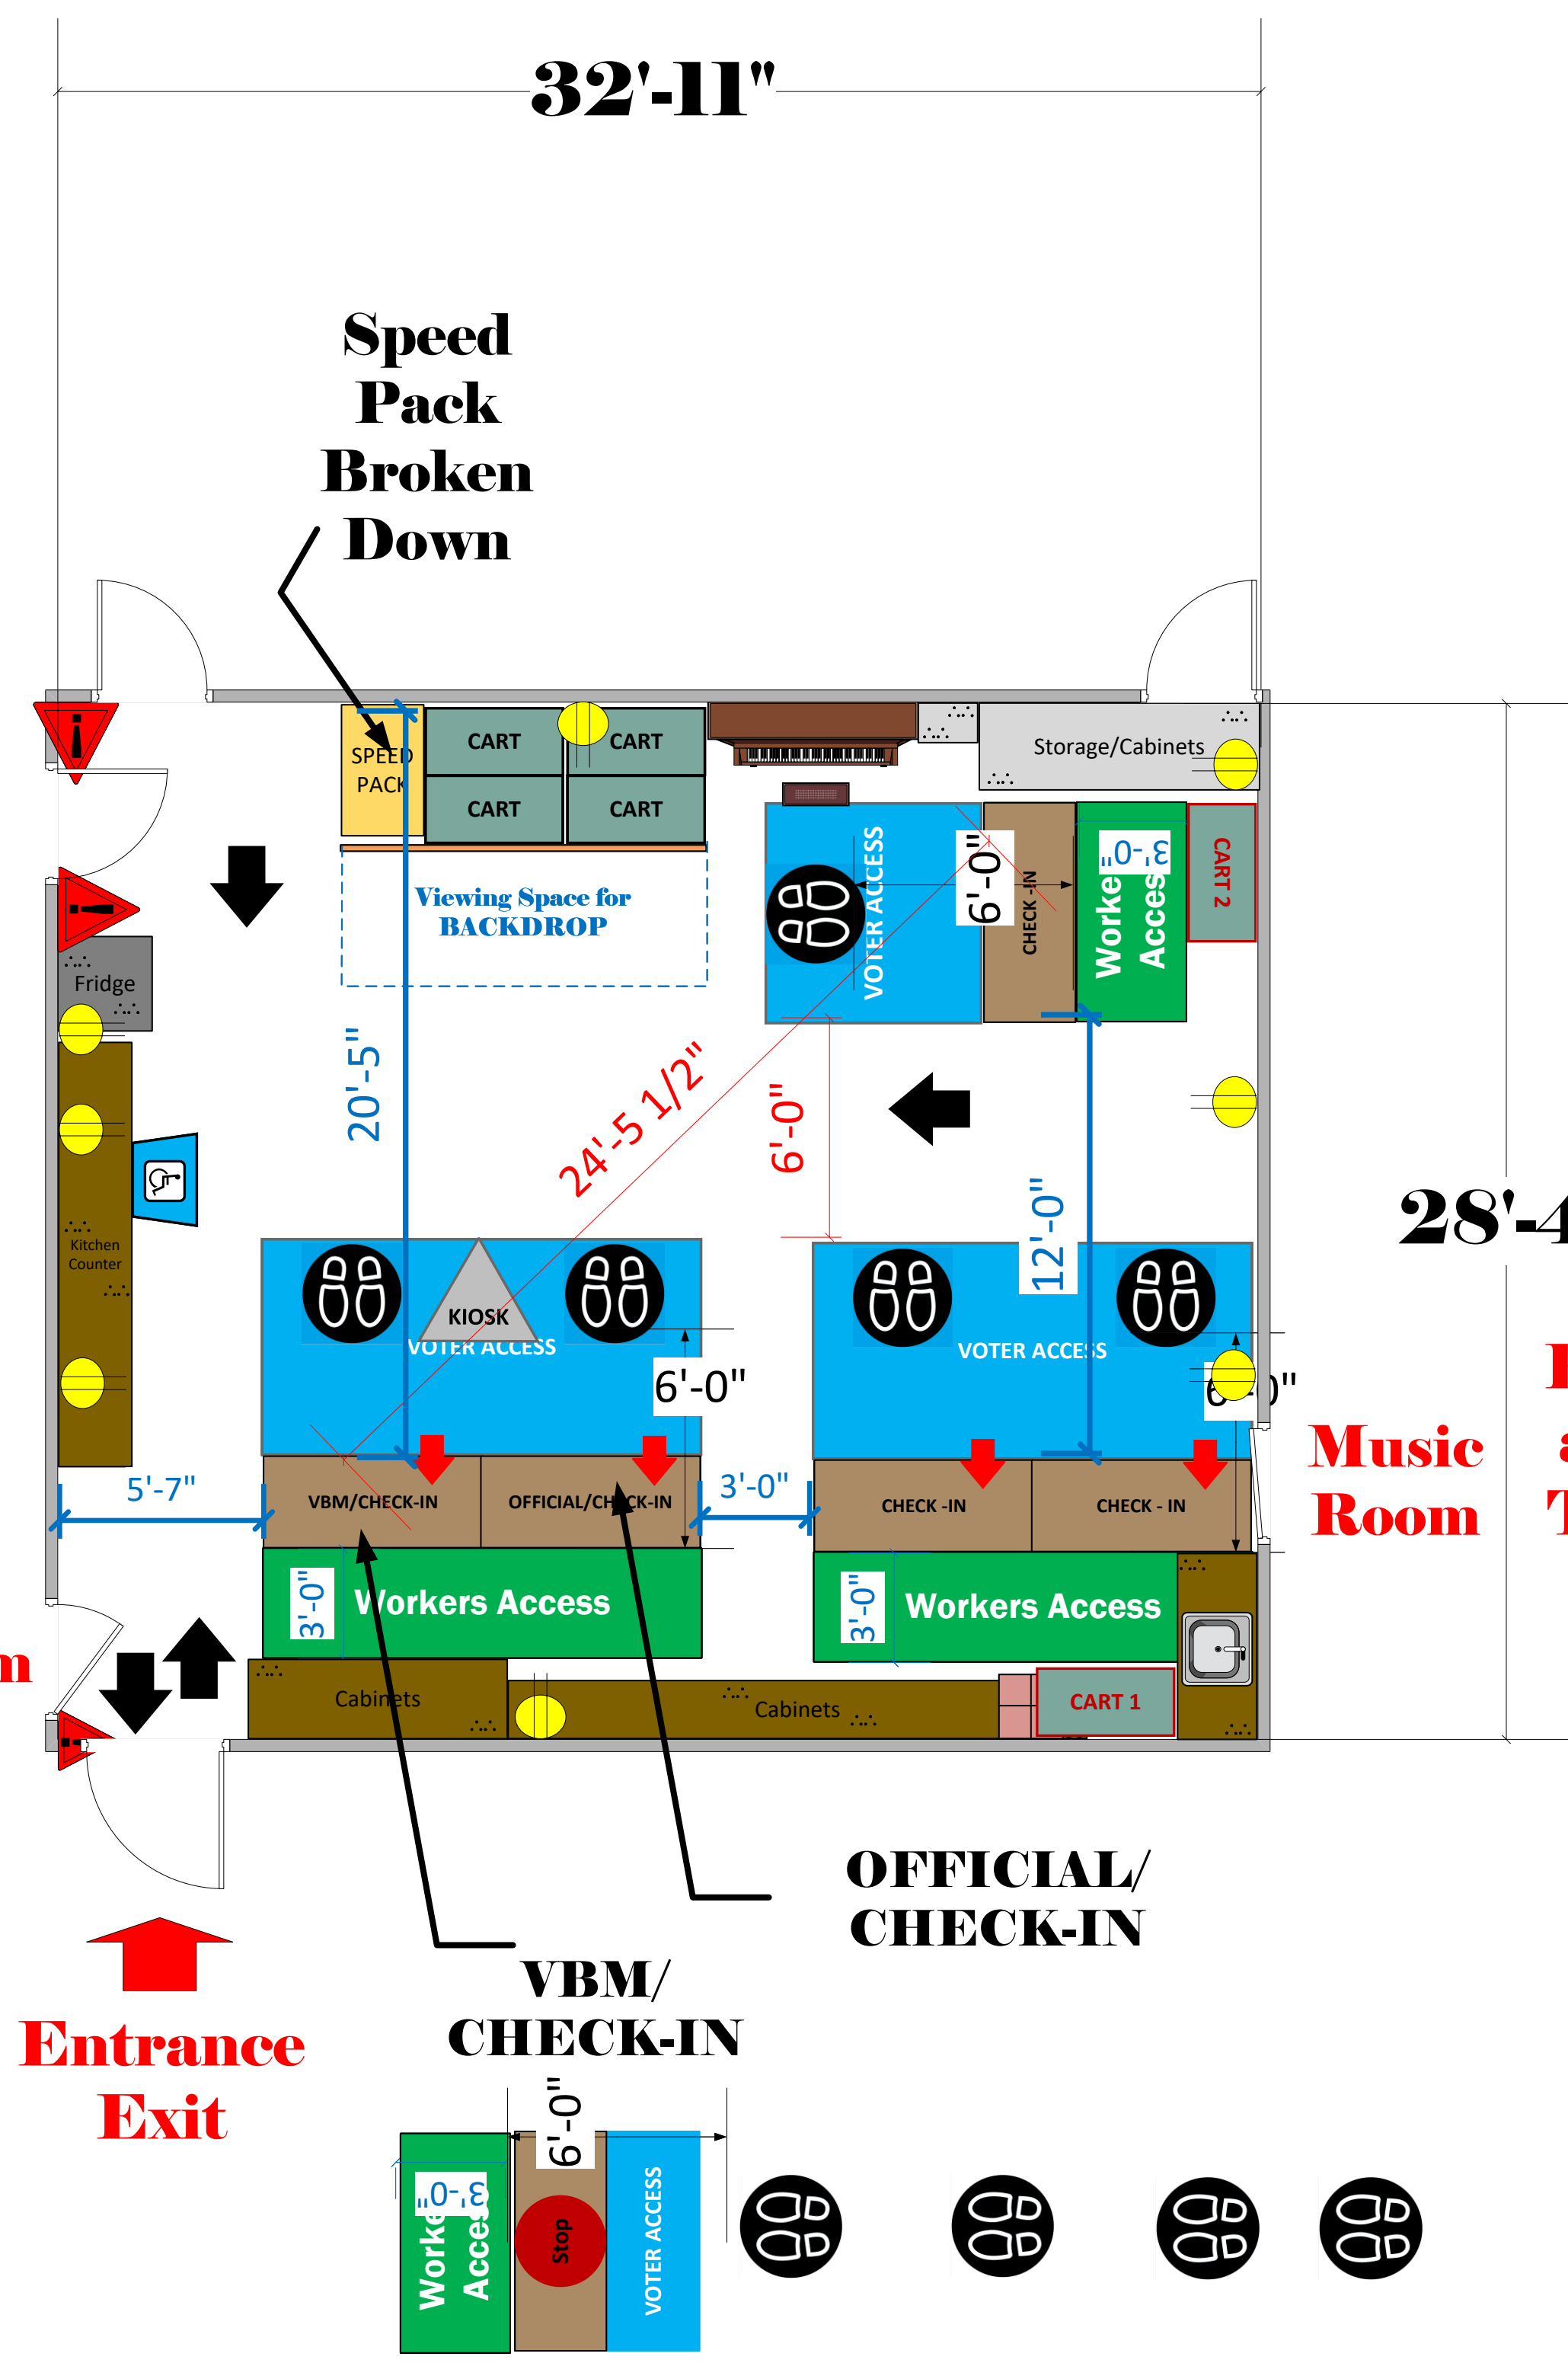

**Entrance
and Exit
To Room
37**

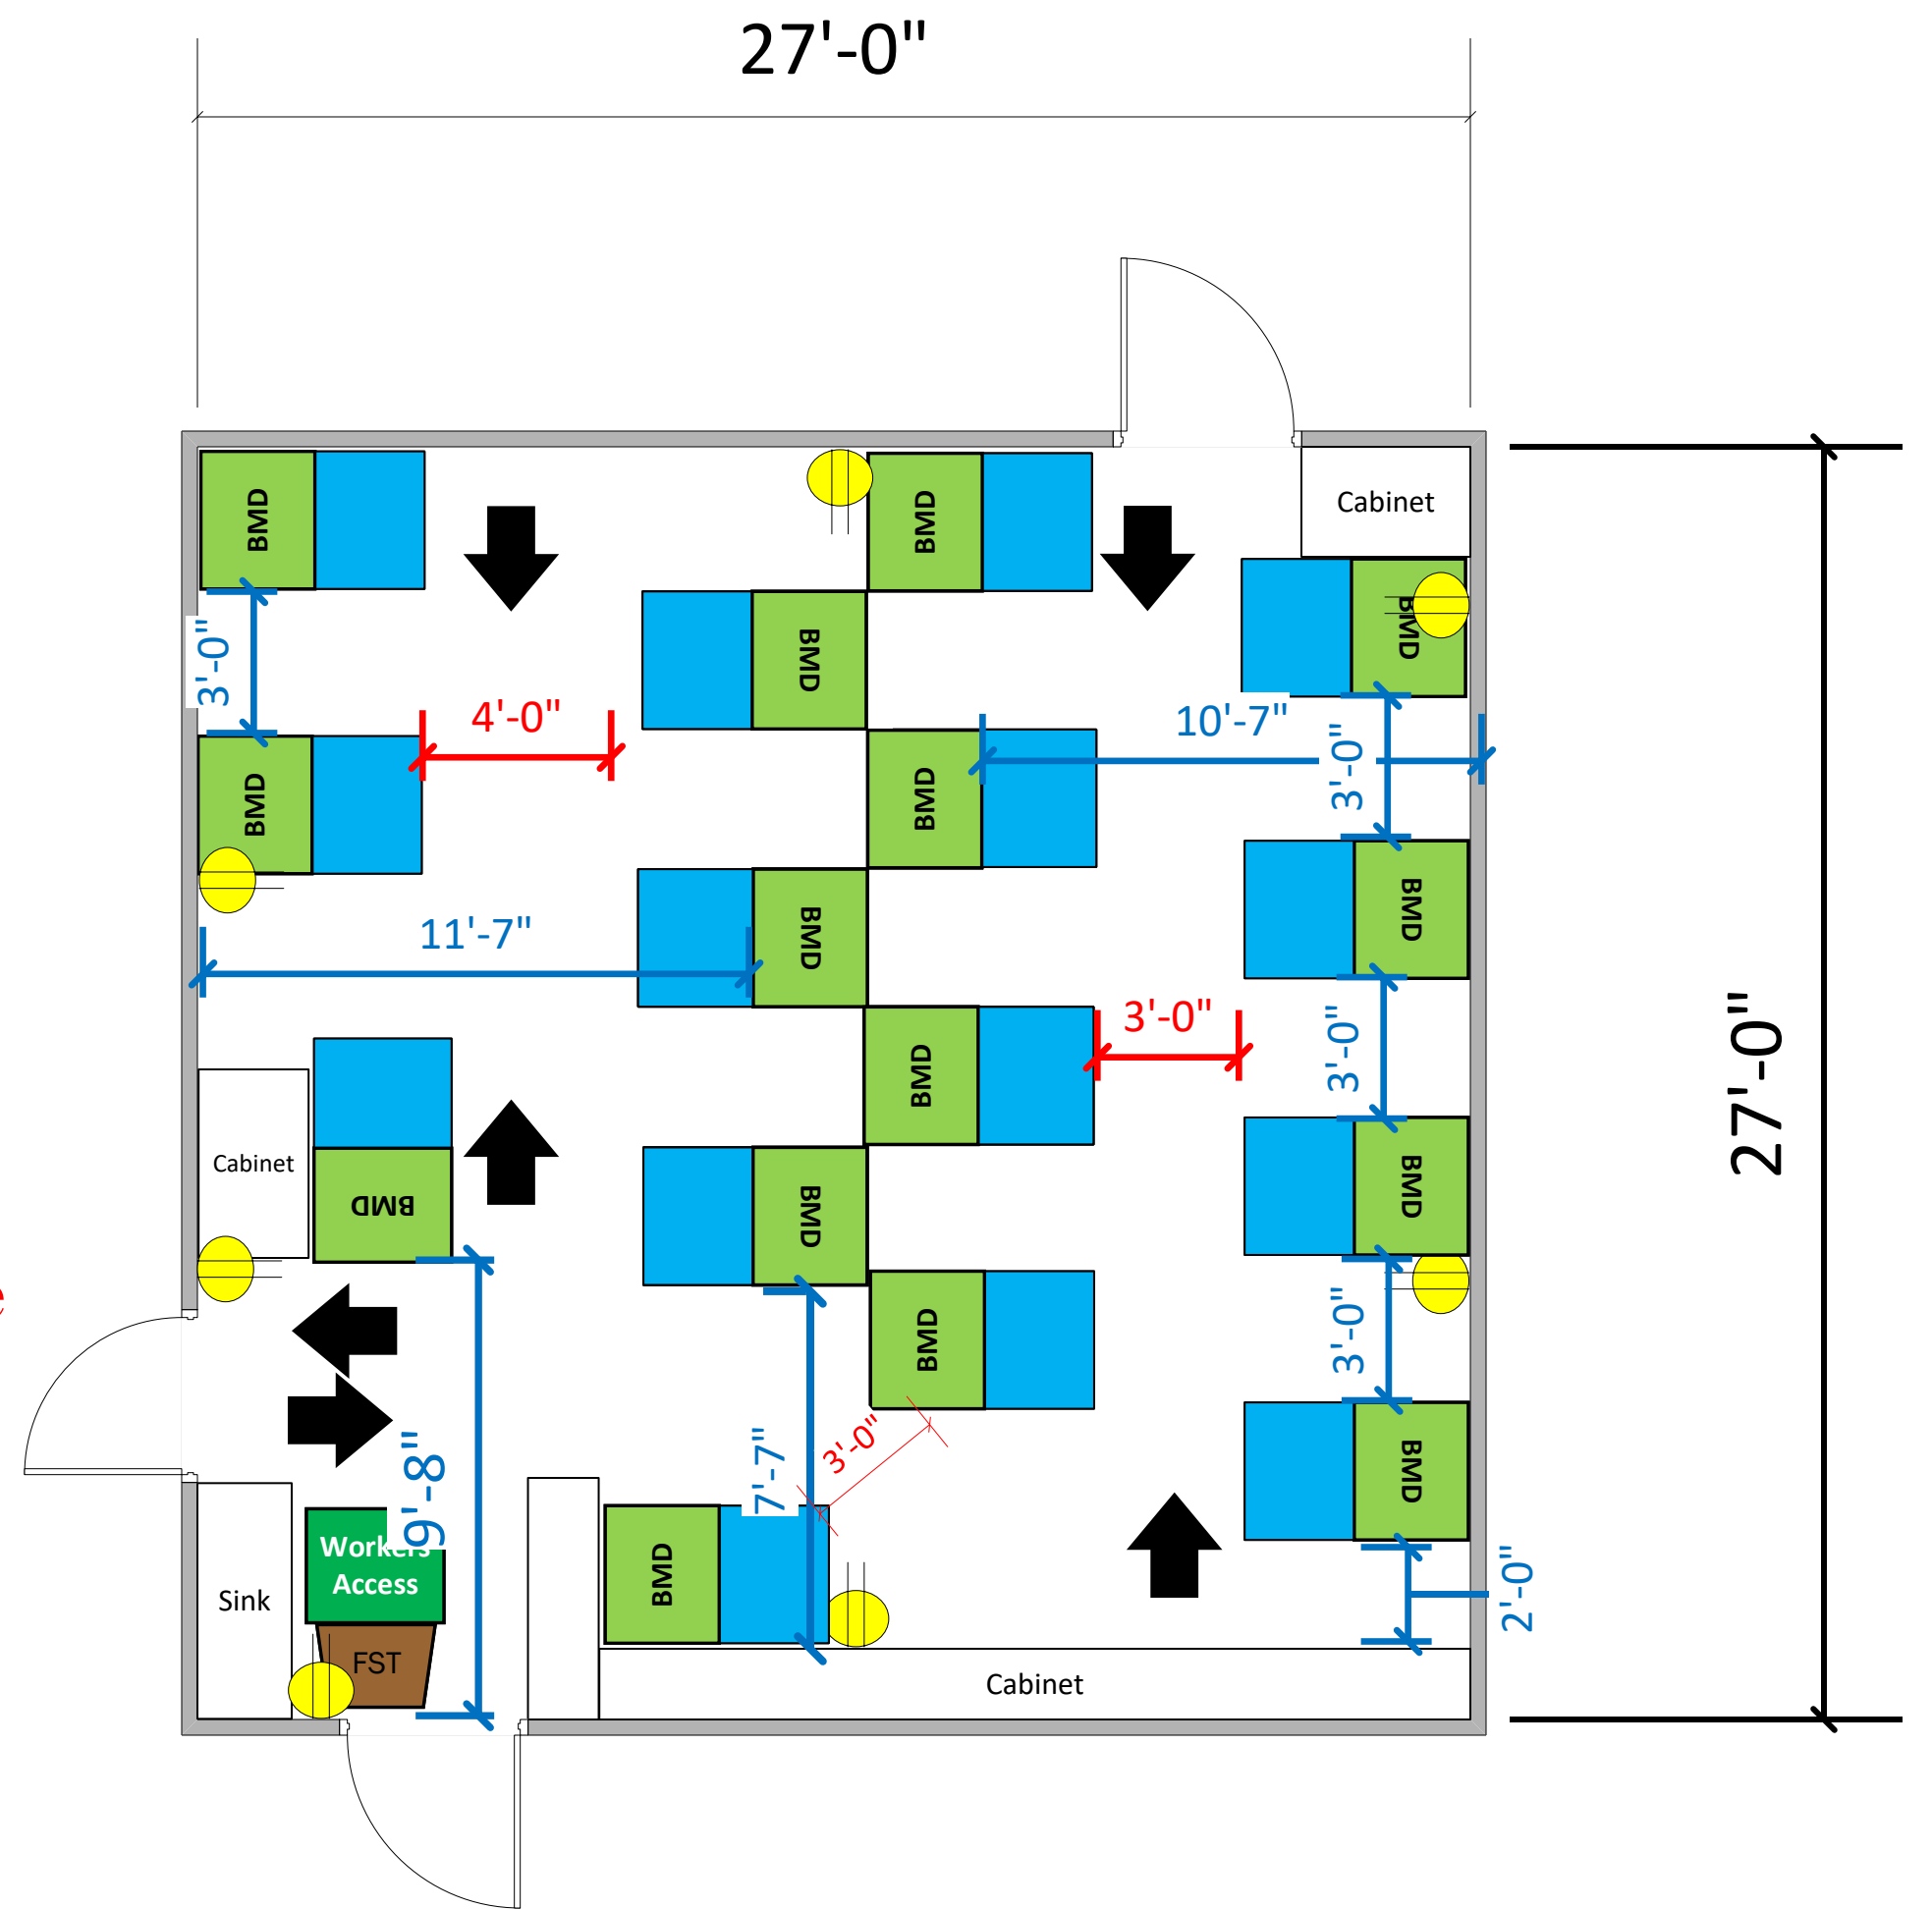

**Sulphur Springs Elementary
School
#20474**

SCALE	1: 48
DRAWN BY	Ryan Rivas