


# Cafeteria

(2723 Usable Sq. Ft.)

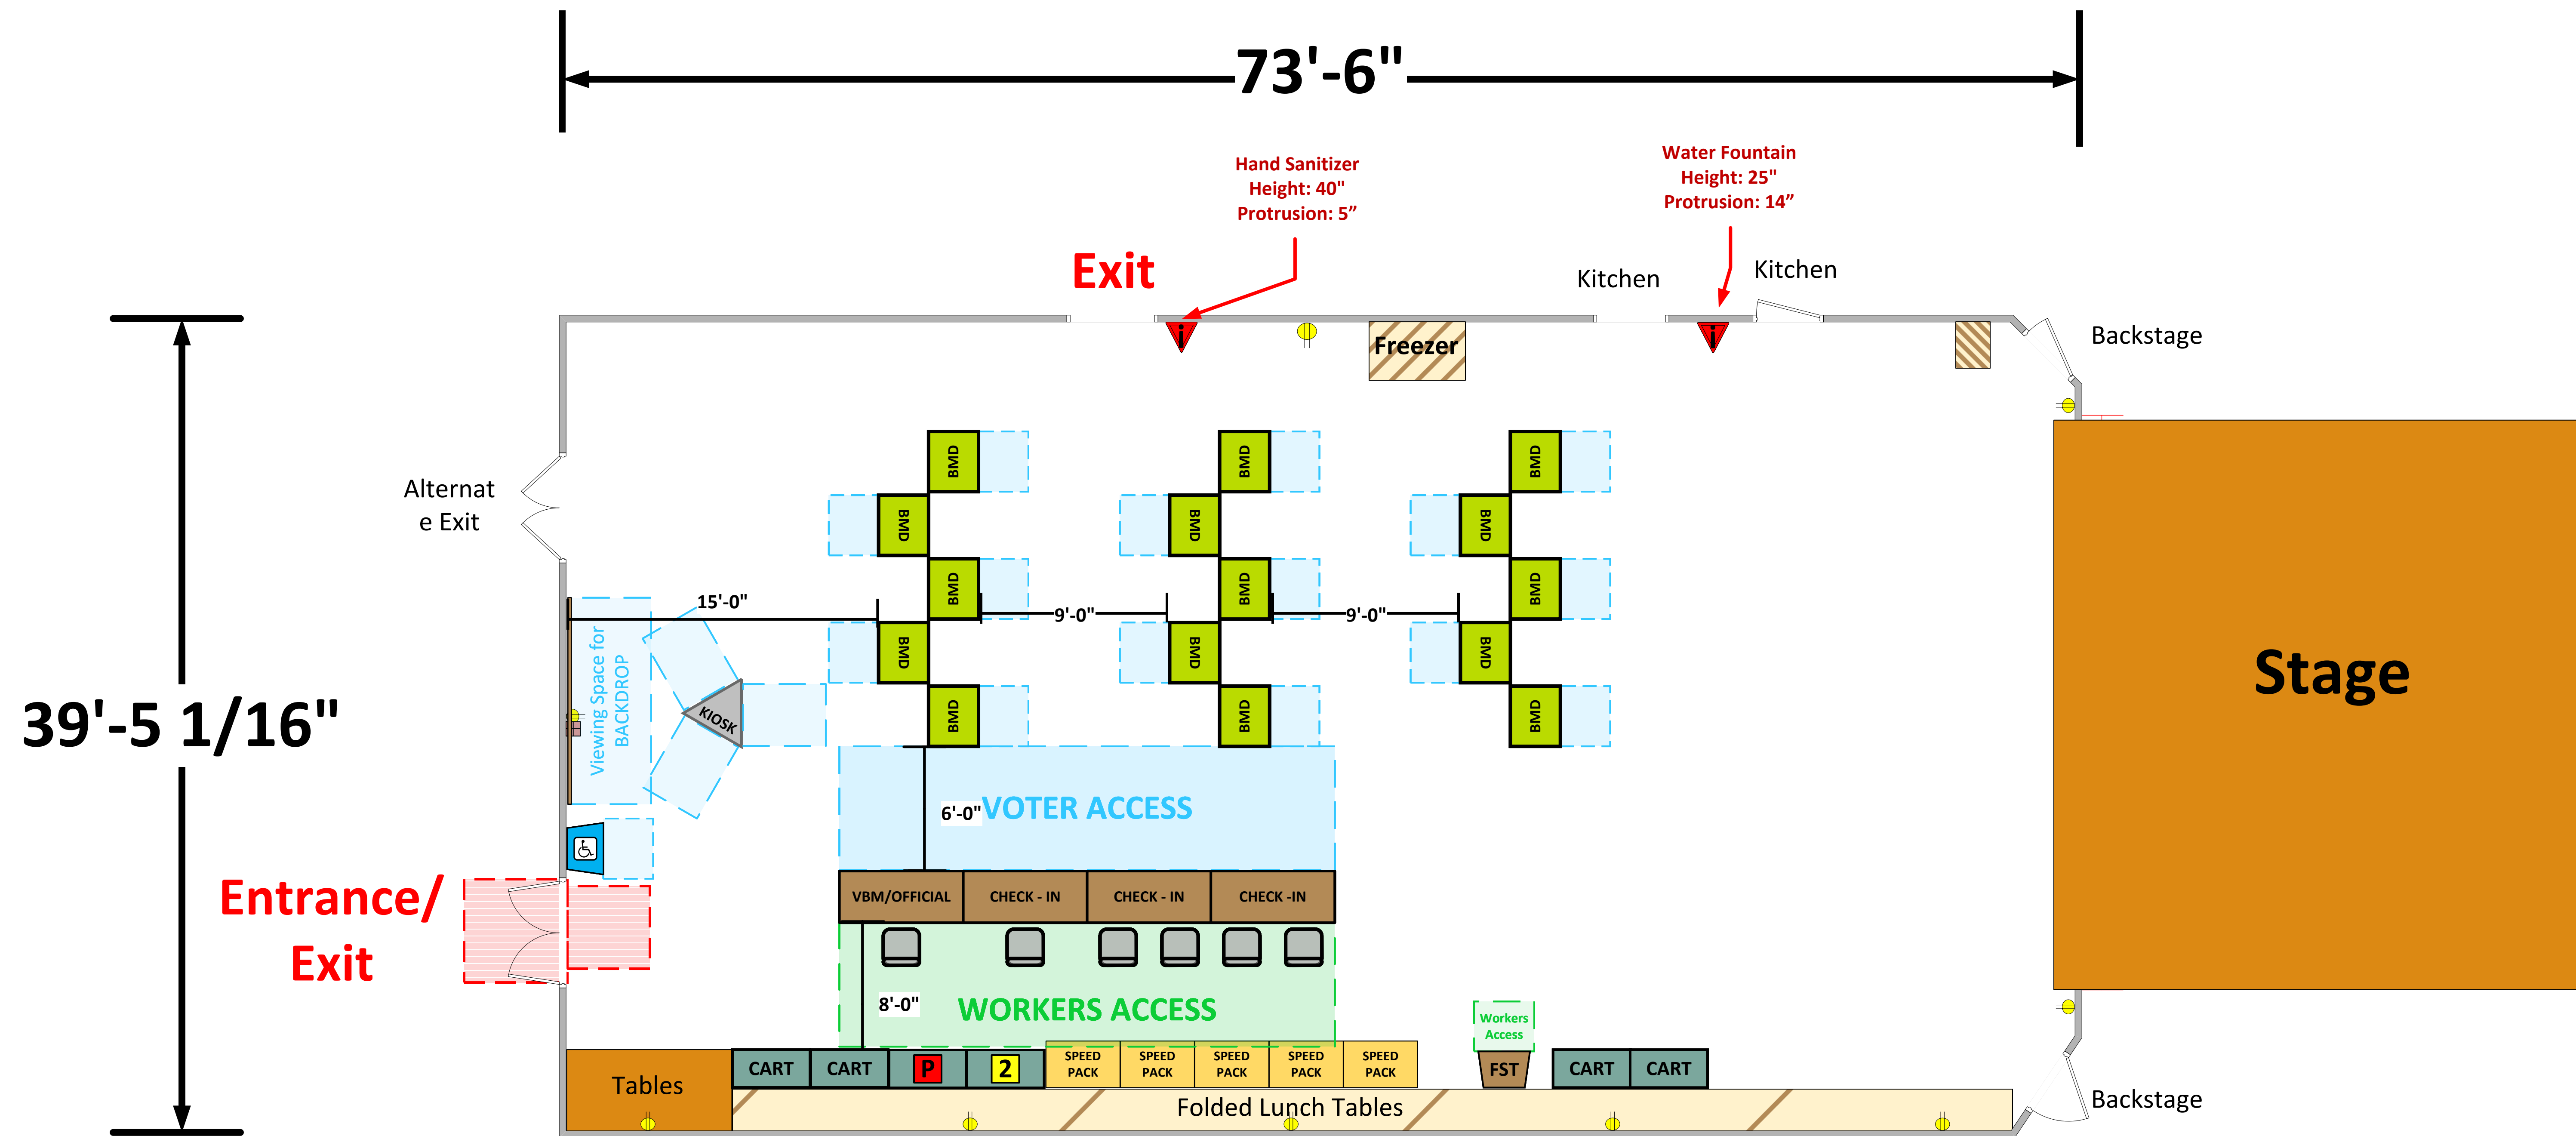

## LEGEND

Room Size	Dimension: 22'-3" x 74'-9"	Sq. Ft: 2897
Number of BMDs	15	
POWER OUTLET		
PROTRUDING OBJECT		
Do Not Block Area		

**VCID 20889**  
**Laurel Elementary**

**Each chair at a CHECK-IN station equals one ePollbook**

Equipment By:	Date:
<b>Dustin Fuller</b>	<b>01/25/2024</b>
Skeleton Drawn By:	Date:
<b>Scott Taylor</b>	<b>12/15/23</b>
Scale:	
<b>1/4" inches = 1' Ft.</b>	