
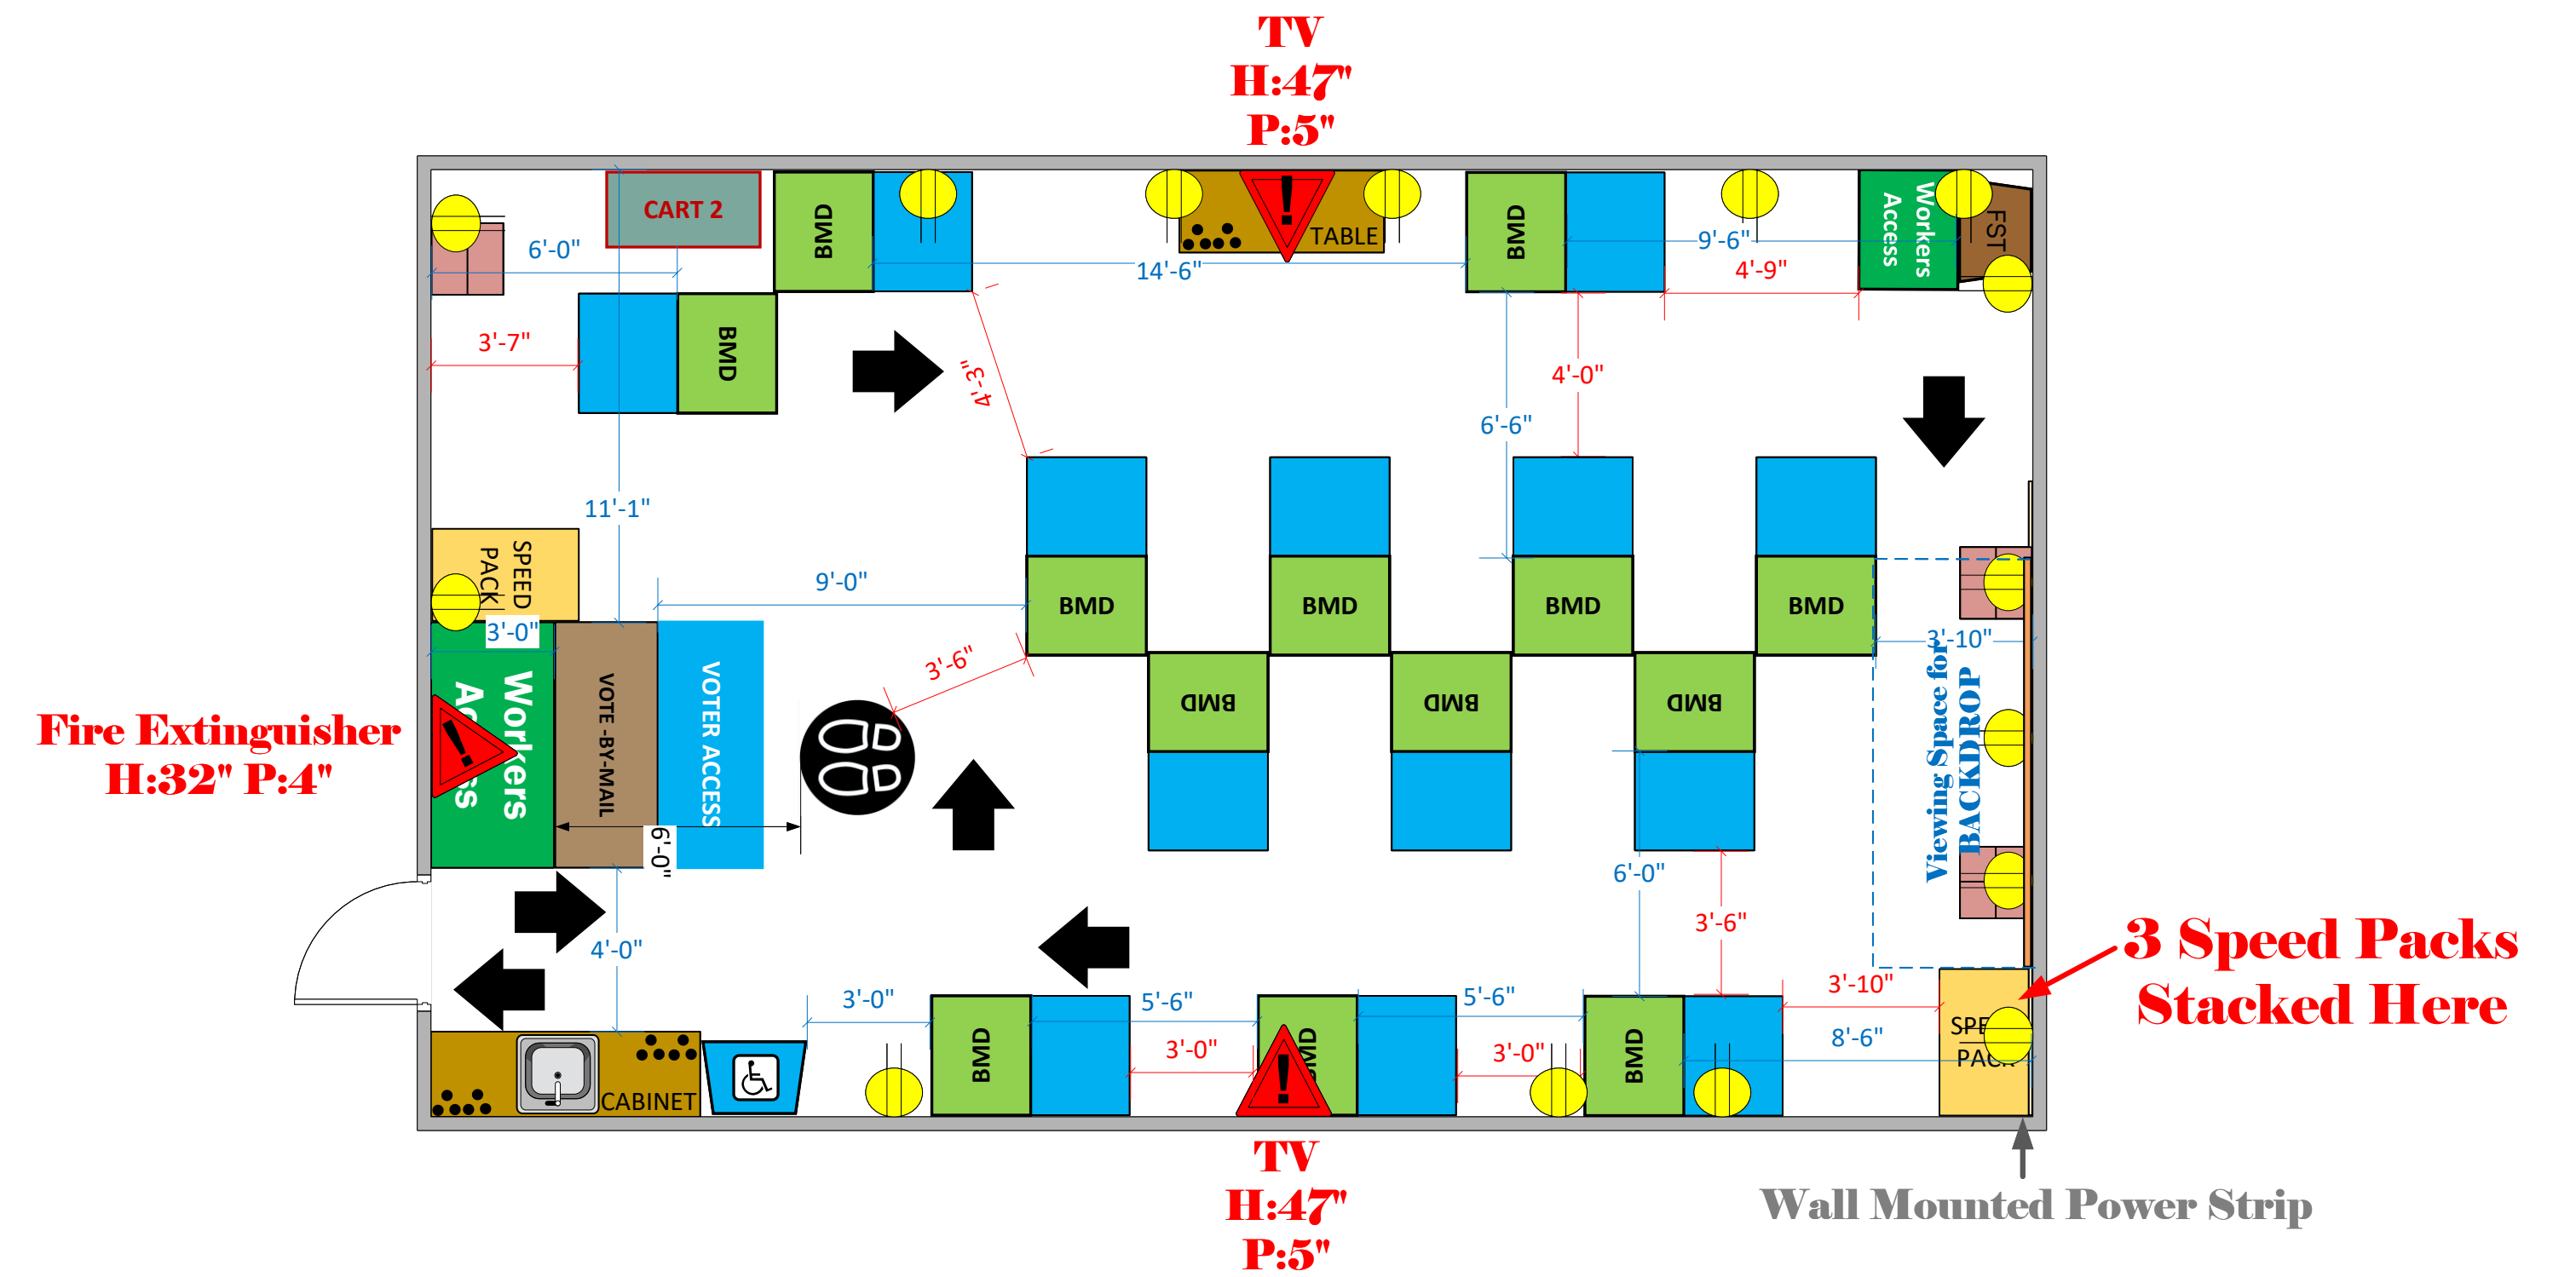
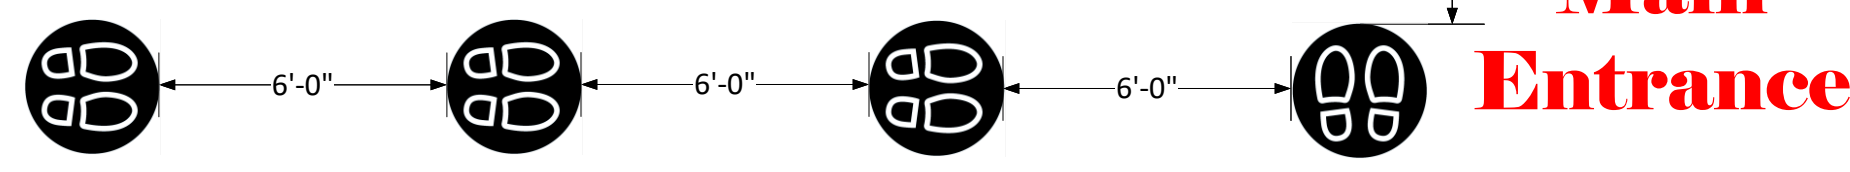


Training Room 150 (822 Sq. Ft)

Training Room 2 (883 Sq. Ft)

LEGEND

Room Size	Dimension:	Sq. Ft:	1705
EPB	Primary:	Secondary:	5
BMD	Total:	Actual:	15
Circuits	Total:	Usable:	
Floor Decals			
BALLOT MARKING DEVICE			
CHECK IN TABLE			
BMD CART			
BACKDROP			
KIOSK			
POWER OUTLET			
PROTRUDING OBJECT			
ROUTER			
POWER CORDS			

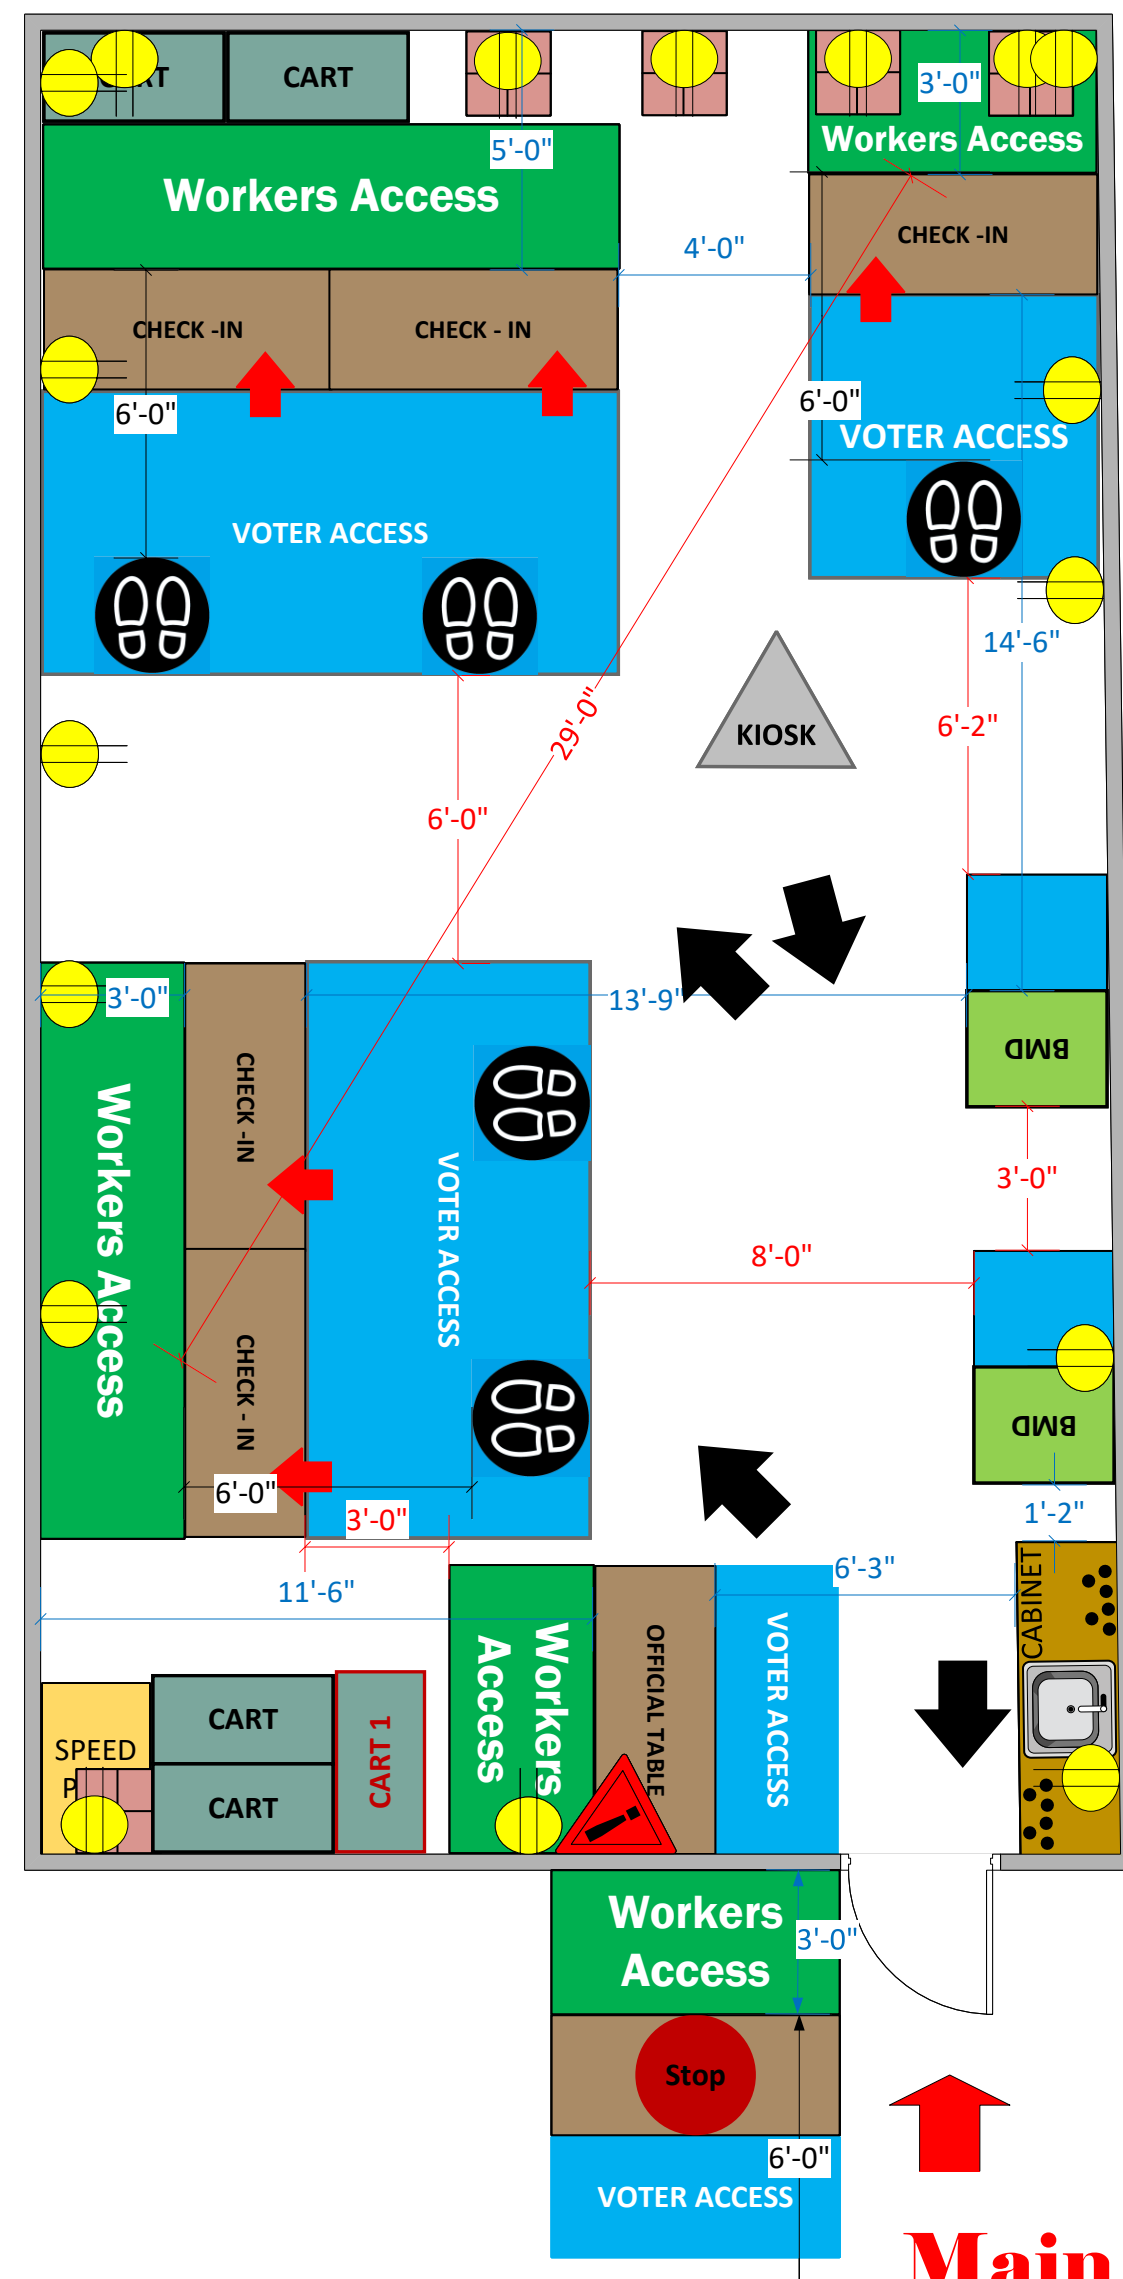

TITLE
**Eastside Union School
VCID# 20941**

SCALE	1: 48
DRAWN BY	Cassandra Stipes