


Vineyard 1

(1,551 Usable Sq. Ft.)

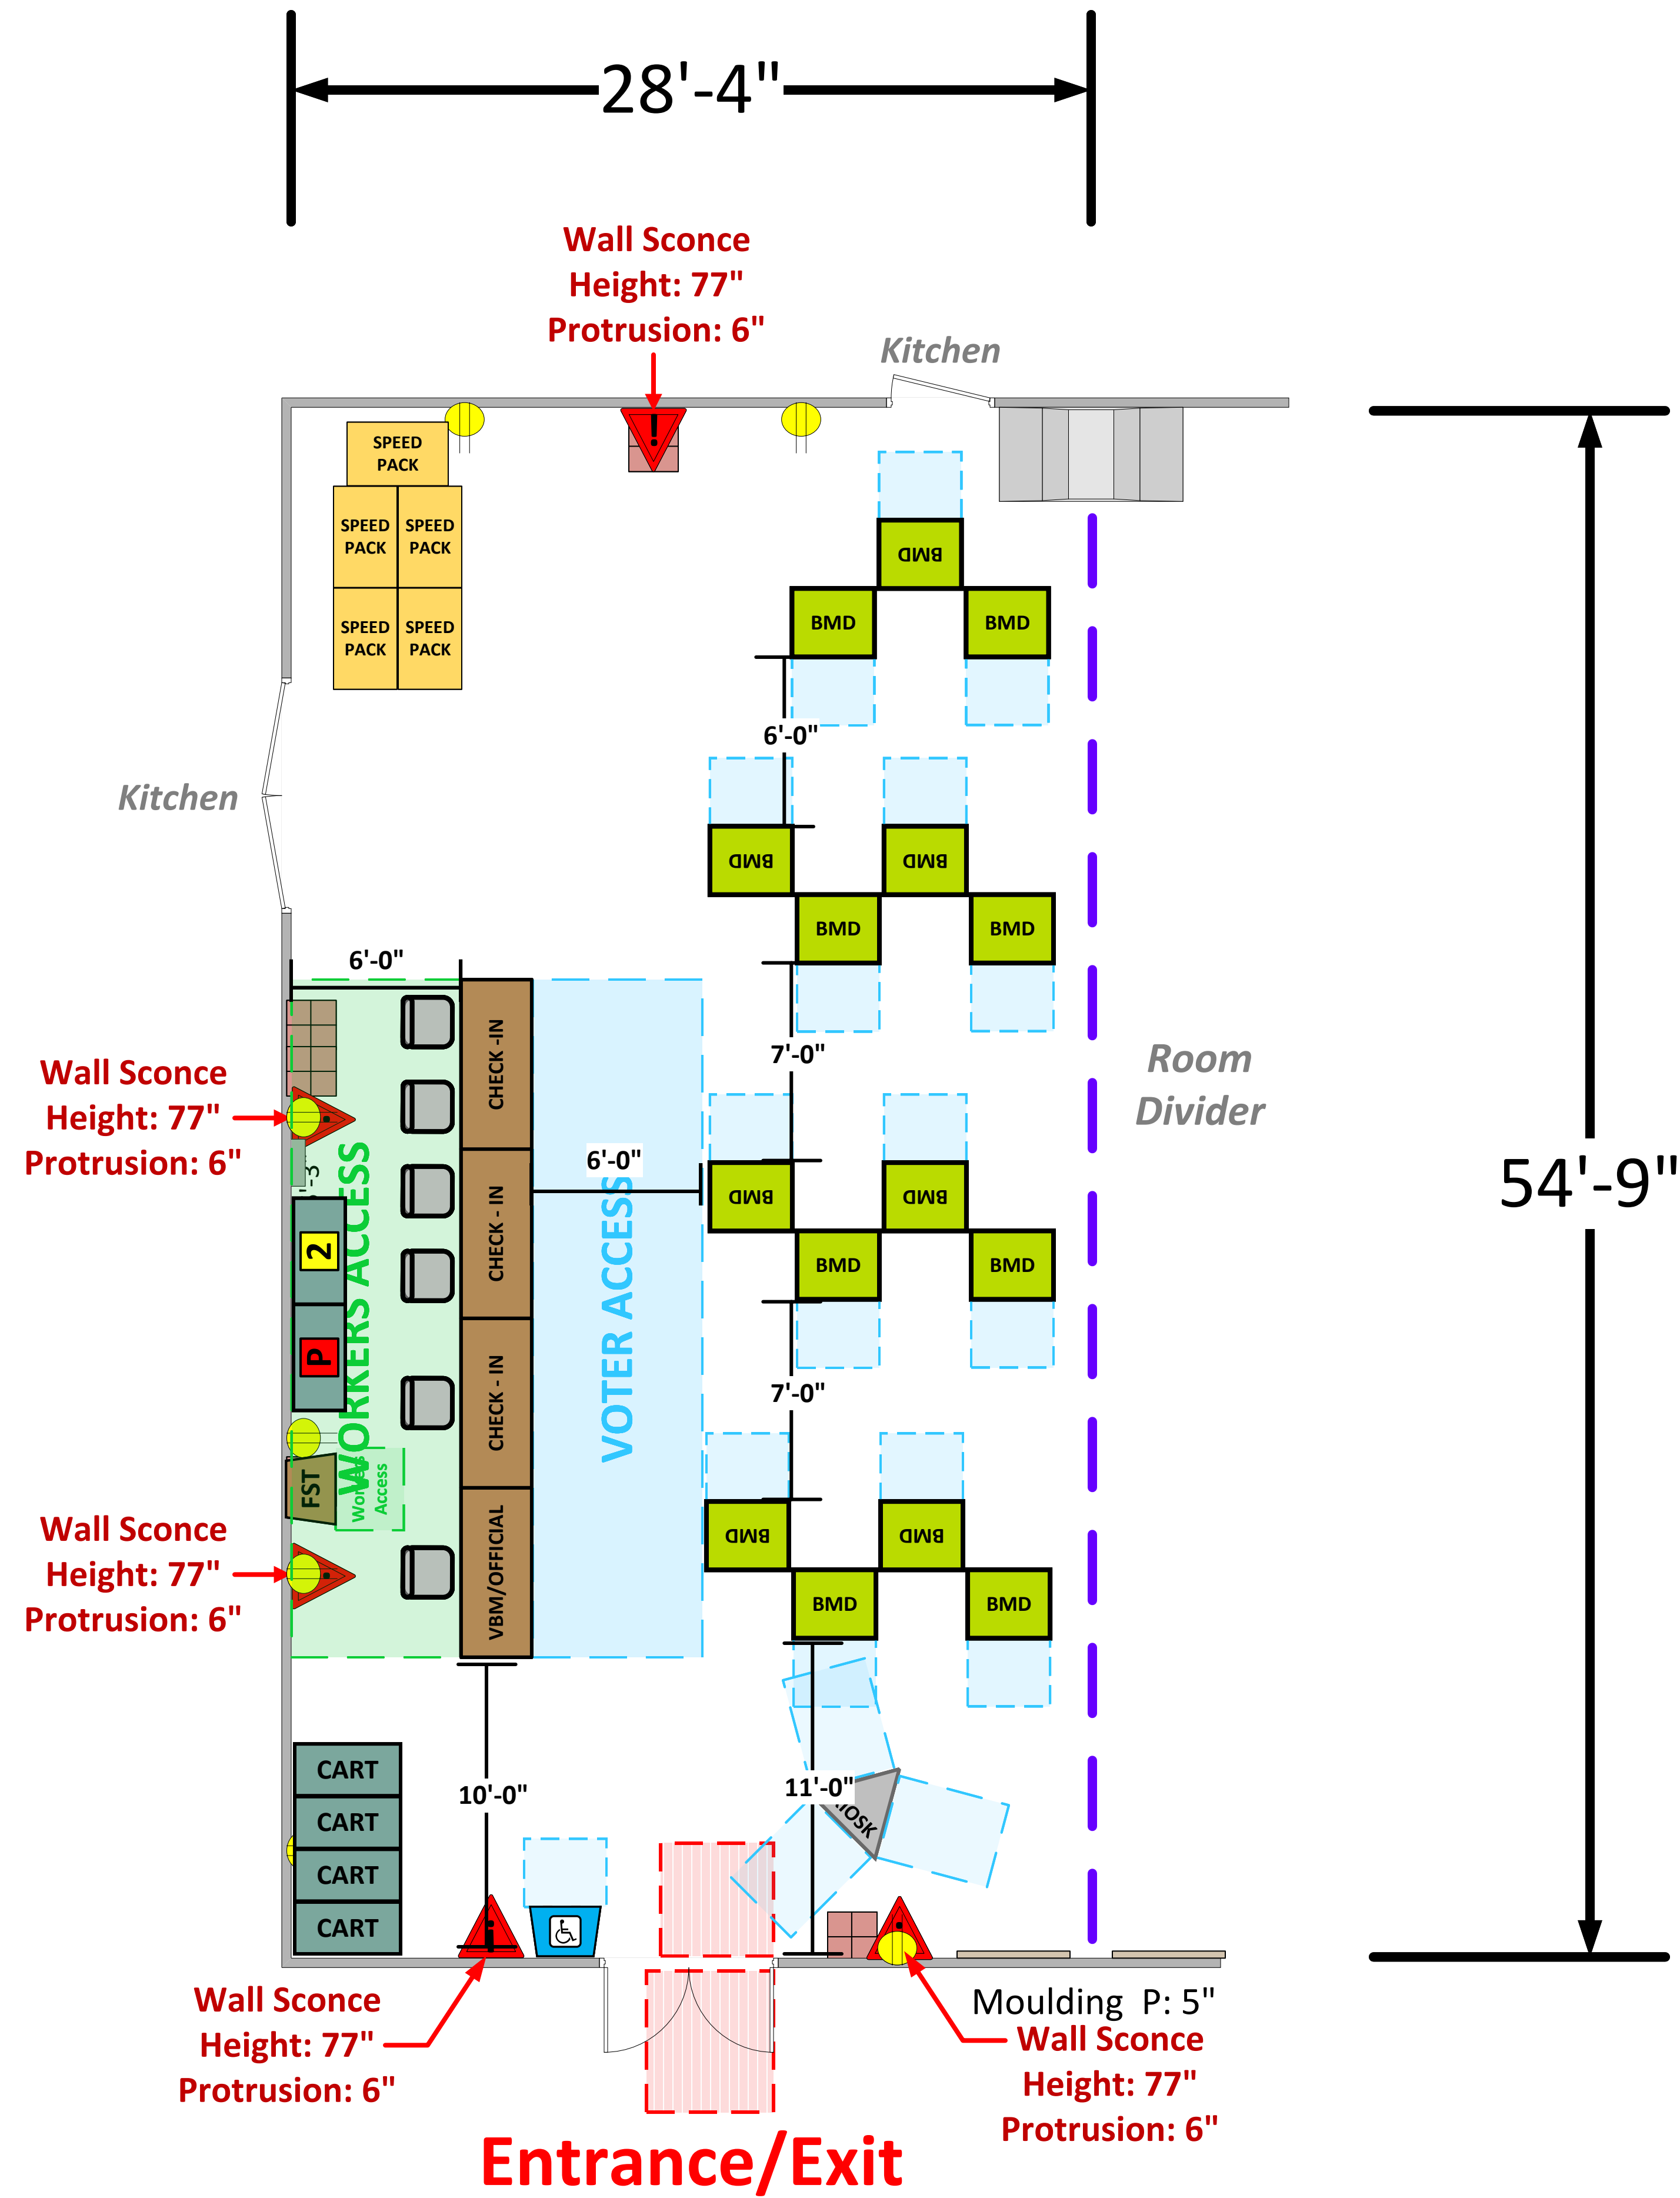

LEGEND

Room Size	Dimension: 28'4" x 54'9"	Sq. Ft: 1,551'
Number of BMDs	15	
POWER OUTLET		
PROTRUDING OBJECT		
Do Not Block Area		

TITLE **VCID 10847**

**Sheraton Fairplex Hotel
and Conference Center**

Each chair at a CHECK-IN station equals one ePollbook

Equipment By: Jaime Young	Date: 5/15/26
Skeleton Drawn By: David Chaparro	Date: 05/15/26
Scale: 1/4" inches = 1' Ft.	