



Community Room

(1,895 Usable Sq. Ft.)

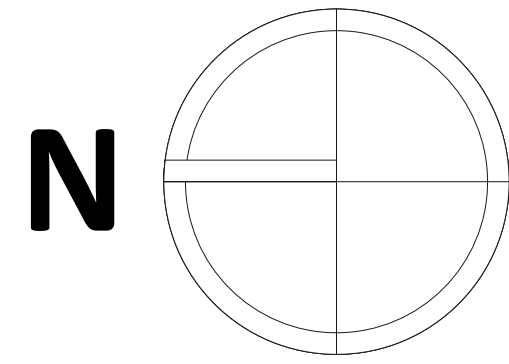

LEGEND

Room Size	Dimension: 49'11" x 43'6"	Sq. Ft. 2,171'
EPB	Primary:	Secondary:
BMD	Total: 15	Actual:
Circuits	Total:	Usable:
Floor Decals		
BALLOT MARKING DEVICE		
CHECK IN TABLE		
BMD CART		
BACKDROP		
KIOSK		
POWER OUTLET		
PROTRUDING OBJECT		
ROUTER		
POWER CORDS		

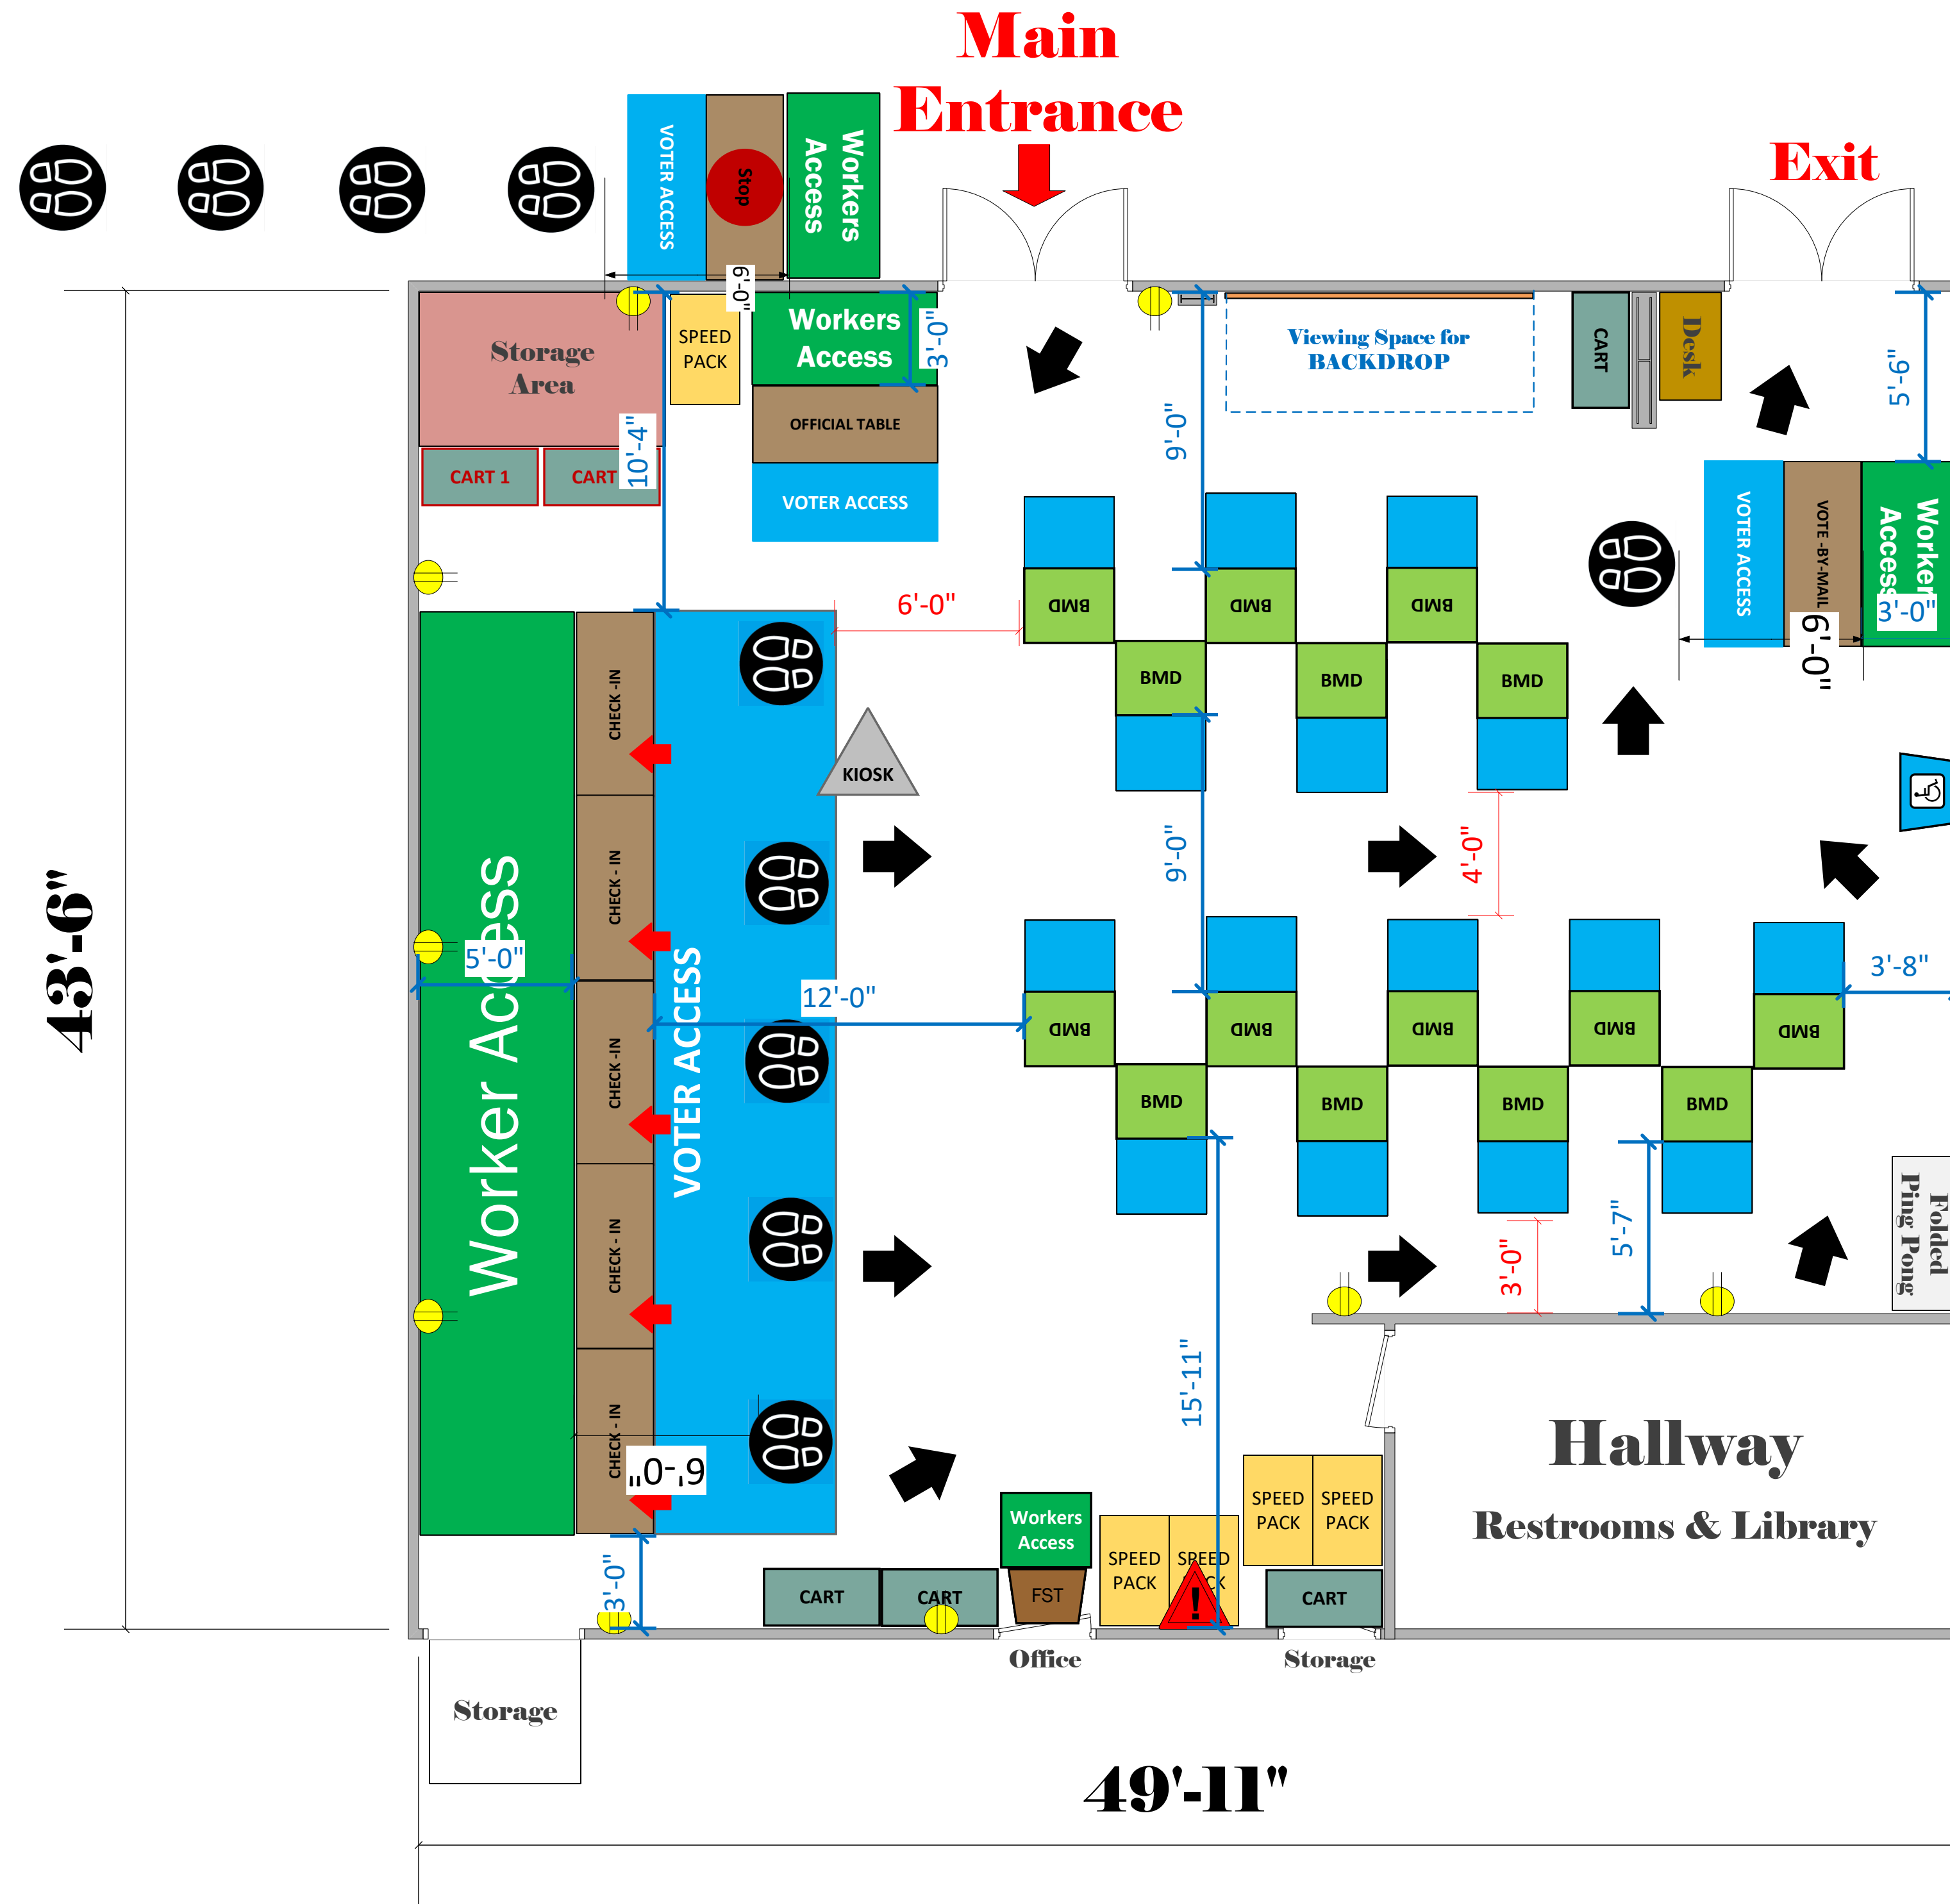

Chet Holifield Park
VC ID# 12420

SCALE	1:48
DRAWN BY	David Chaparro