


# Santa Monica Inst – SMI Train

Rm

(1,365 Usable Sq. Ft.)

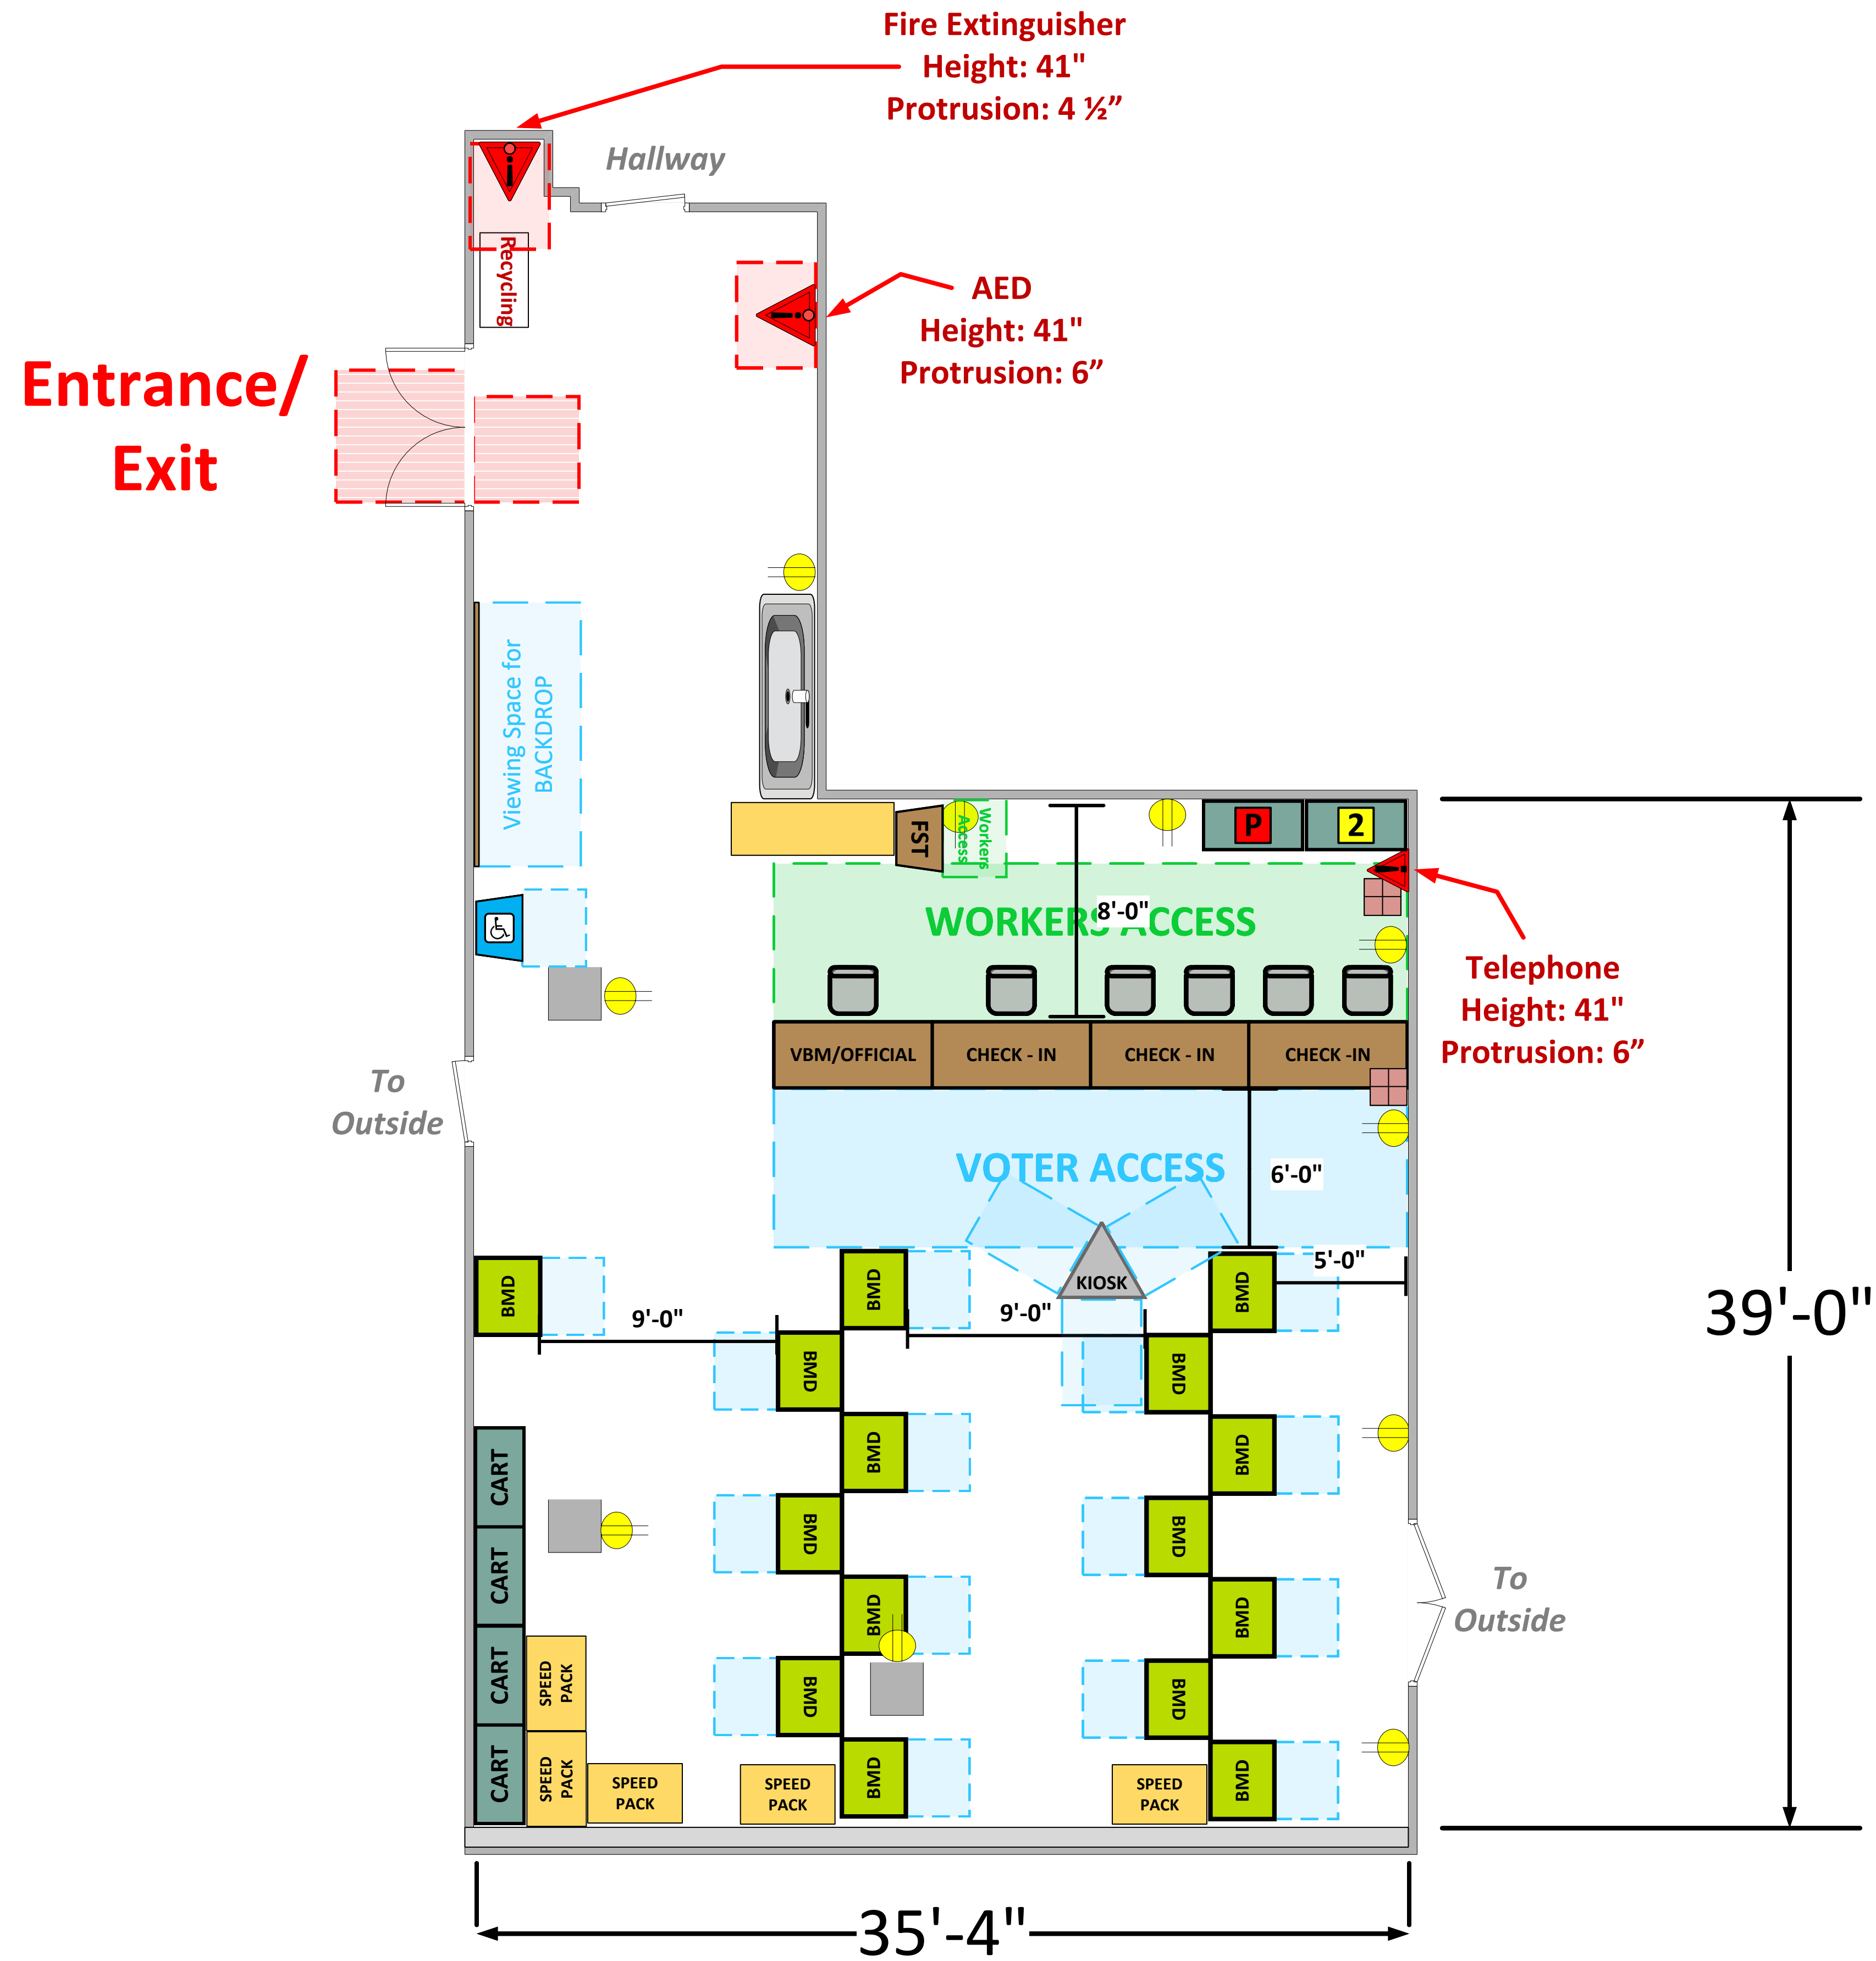

## LEGEND

Room Size	Dimension: 35'4"x39'	Sq. Ft: 1,365
Number of BMDs	15	
POWER OUTLET		
PROTRUDING OBJECT		
Do Not Block Area		

TITLE

**VCID 15021**  
**Civic Center Parking Structure**

***Each chair at a CHECK-IN station equals one ePollbook***

Equipment By:	Date:
<b>Carlos Montejano</b>	<b>01/19/2024</b>
Skeleton Drawn By:	Date:
<b>Scott Taylor</b>	<b>01/11/2024</b>
Scale:	
<b>1/4" inches = 1' Ft.</b>	