


# Meeting Room

(1,615 Usable Sq. Ft.)

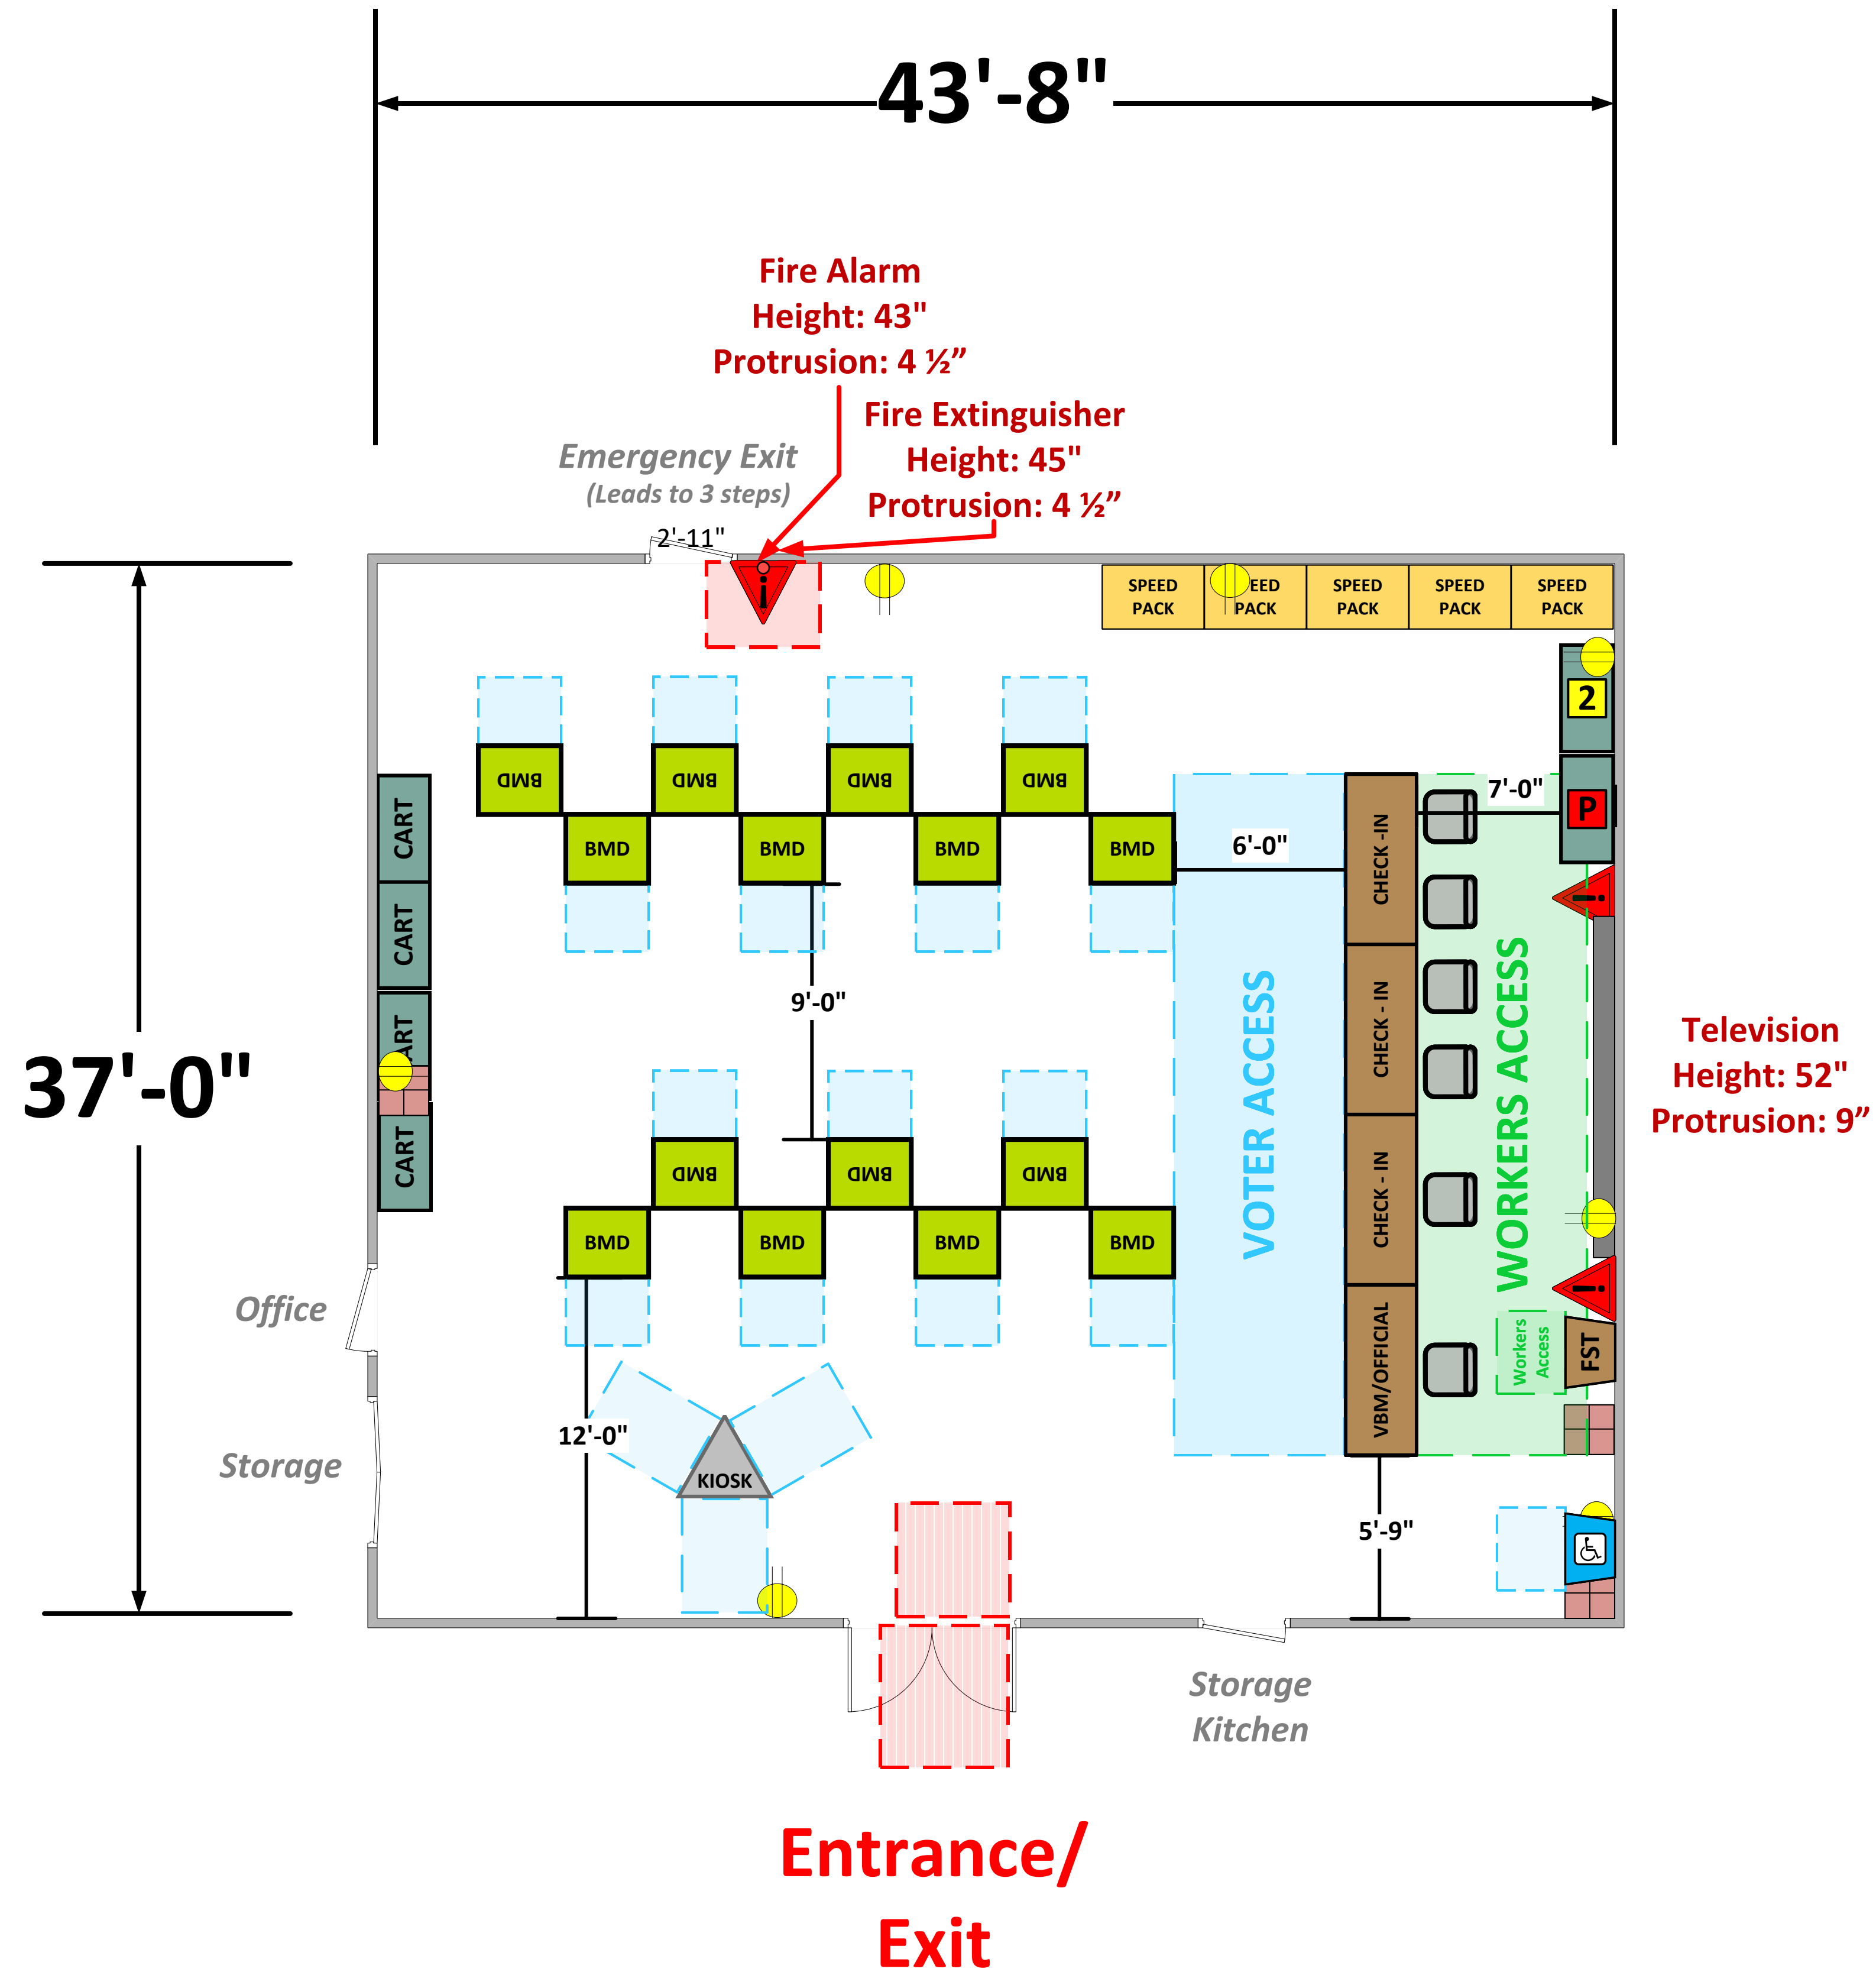

## LEGEND

Room Size	Dimension: 22'-3" x 74'-9"	Sq. Ft: 2100
Number of BMDs	15	
POWER OUTLET		
PROTRUDING OBJECT		
Do Not Block Area		

TITLE

**VCID 151**  
**West Covina Library**

**Each chair at a CHECK-IN station equals one ePollbook**

Equipment By:	Date:
<b>Scott Taylor</b>	<b>03/03/26</b>
Skeleton Drawn By:	Date:
<b>Scott Taylor</b>	<b>02/25/26</b>
Scale:	
<b>1/4" inches = 1' Ft.</b>	