


Multi-Purpose Room (1483 Usable Sq. Ft.)

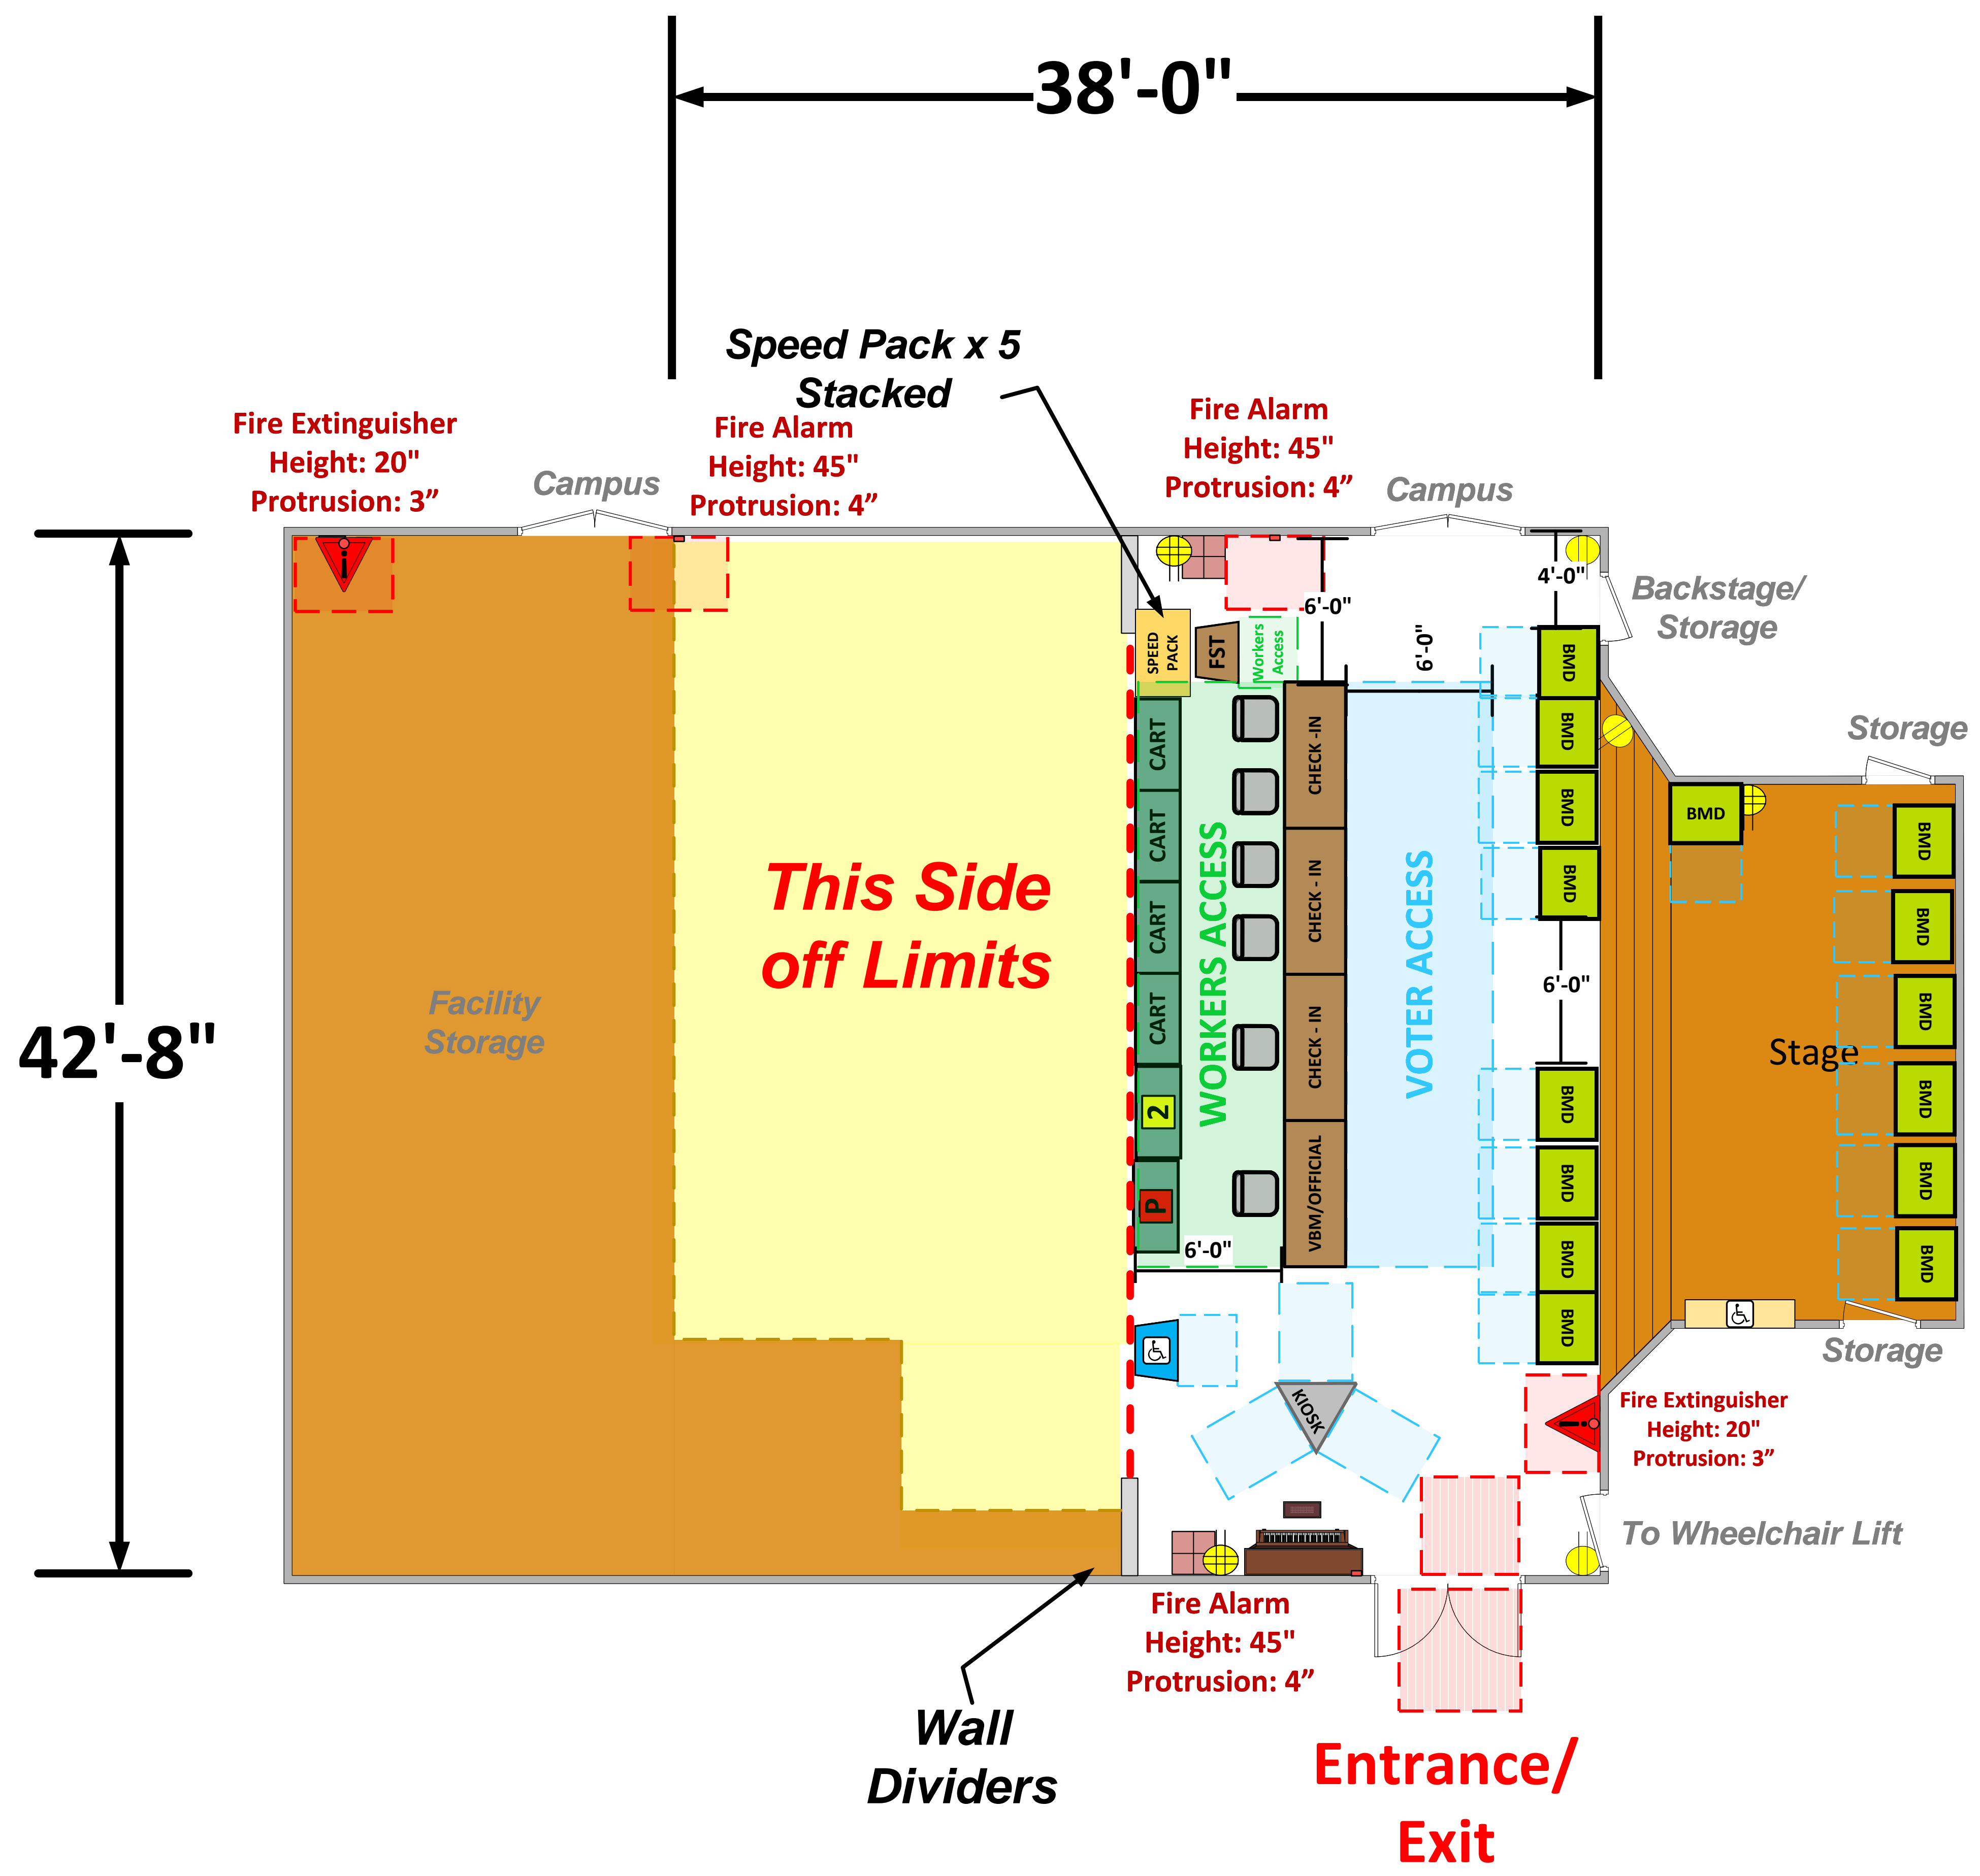

LEGEND

Room Size	Dimension: Usable	Sq. Ft: 1,483
Number of BMDs	15	
POWER OUTLET		
PROTRUDING OBJECT		
Do Not Block Area		

TITLE

**VCID 18070
Condit Elementary School**

Equipment By: Ryan Rivas	Date: 12/12/23
Skeleton Drawn By: Cassandra Stipes	Date: 04/20/23
Scale: 1/4" inches = 1' Ft.	