


Fellowship Hall
(2,595 Usable Sq. Ft.)

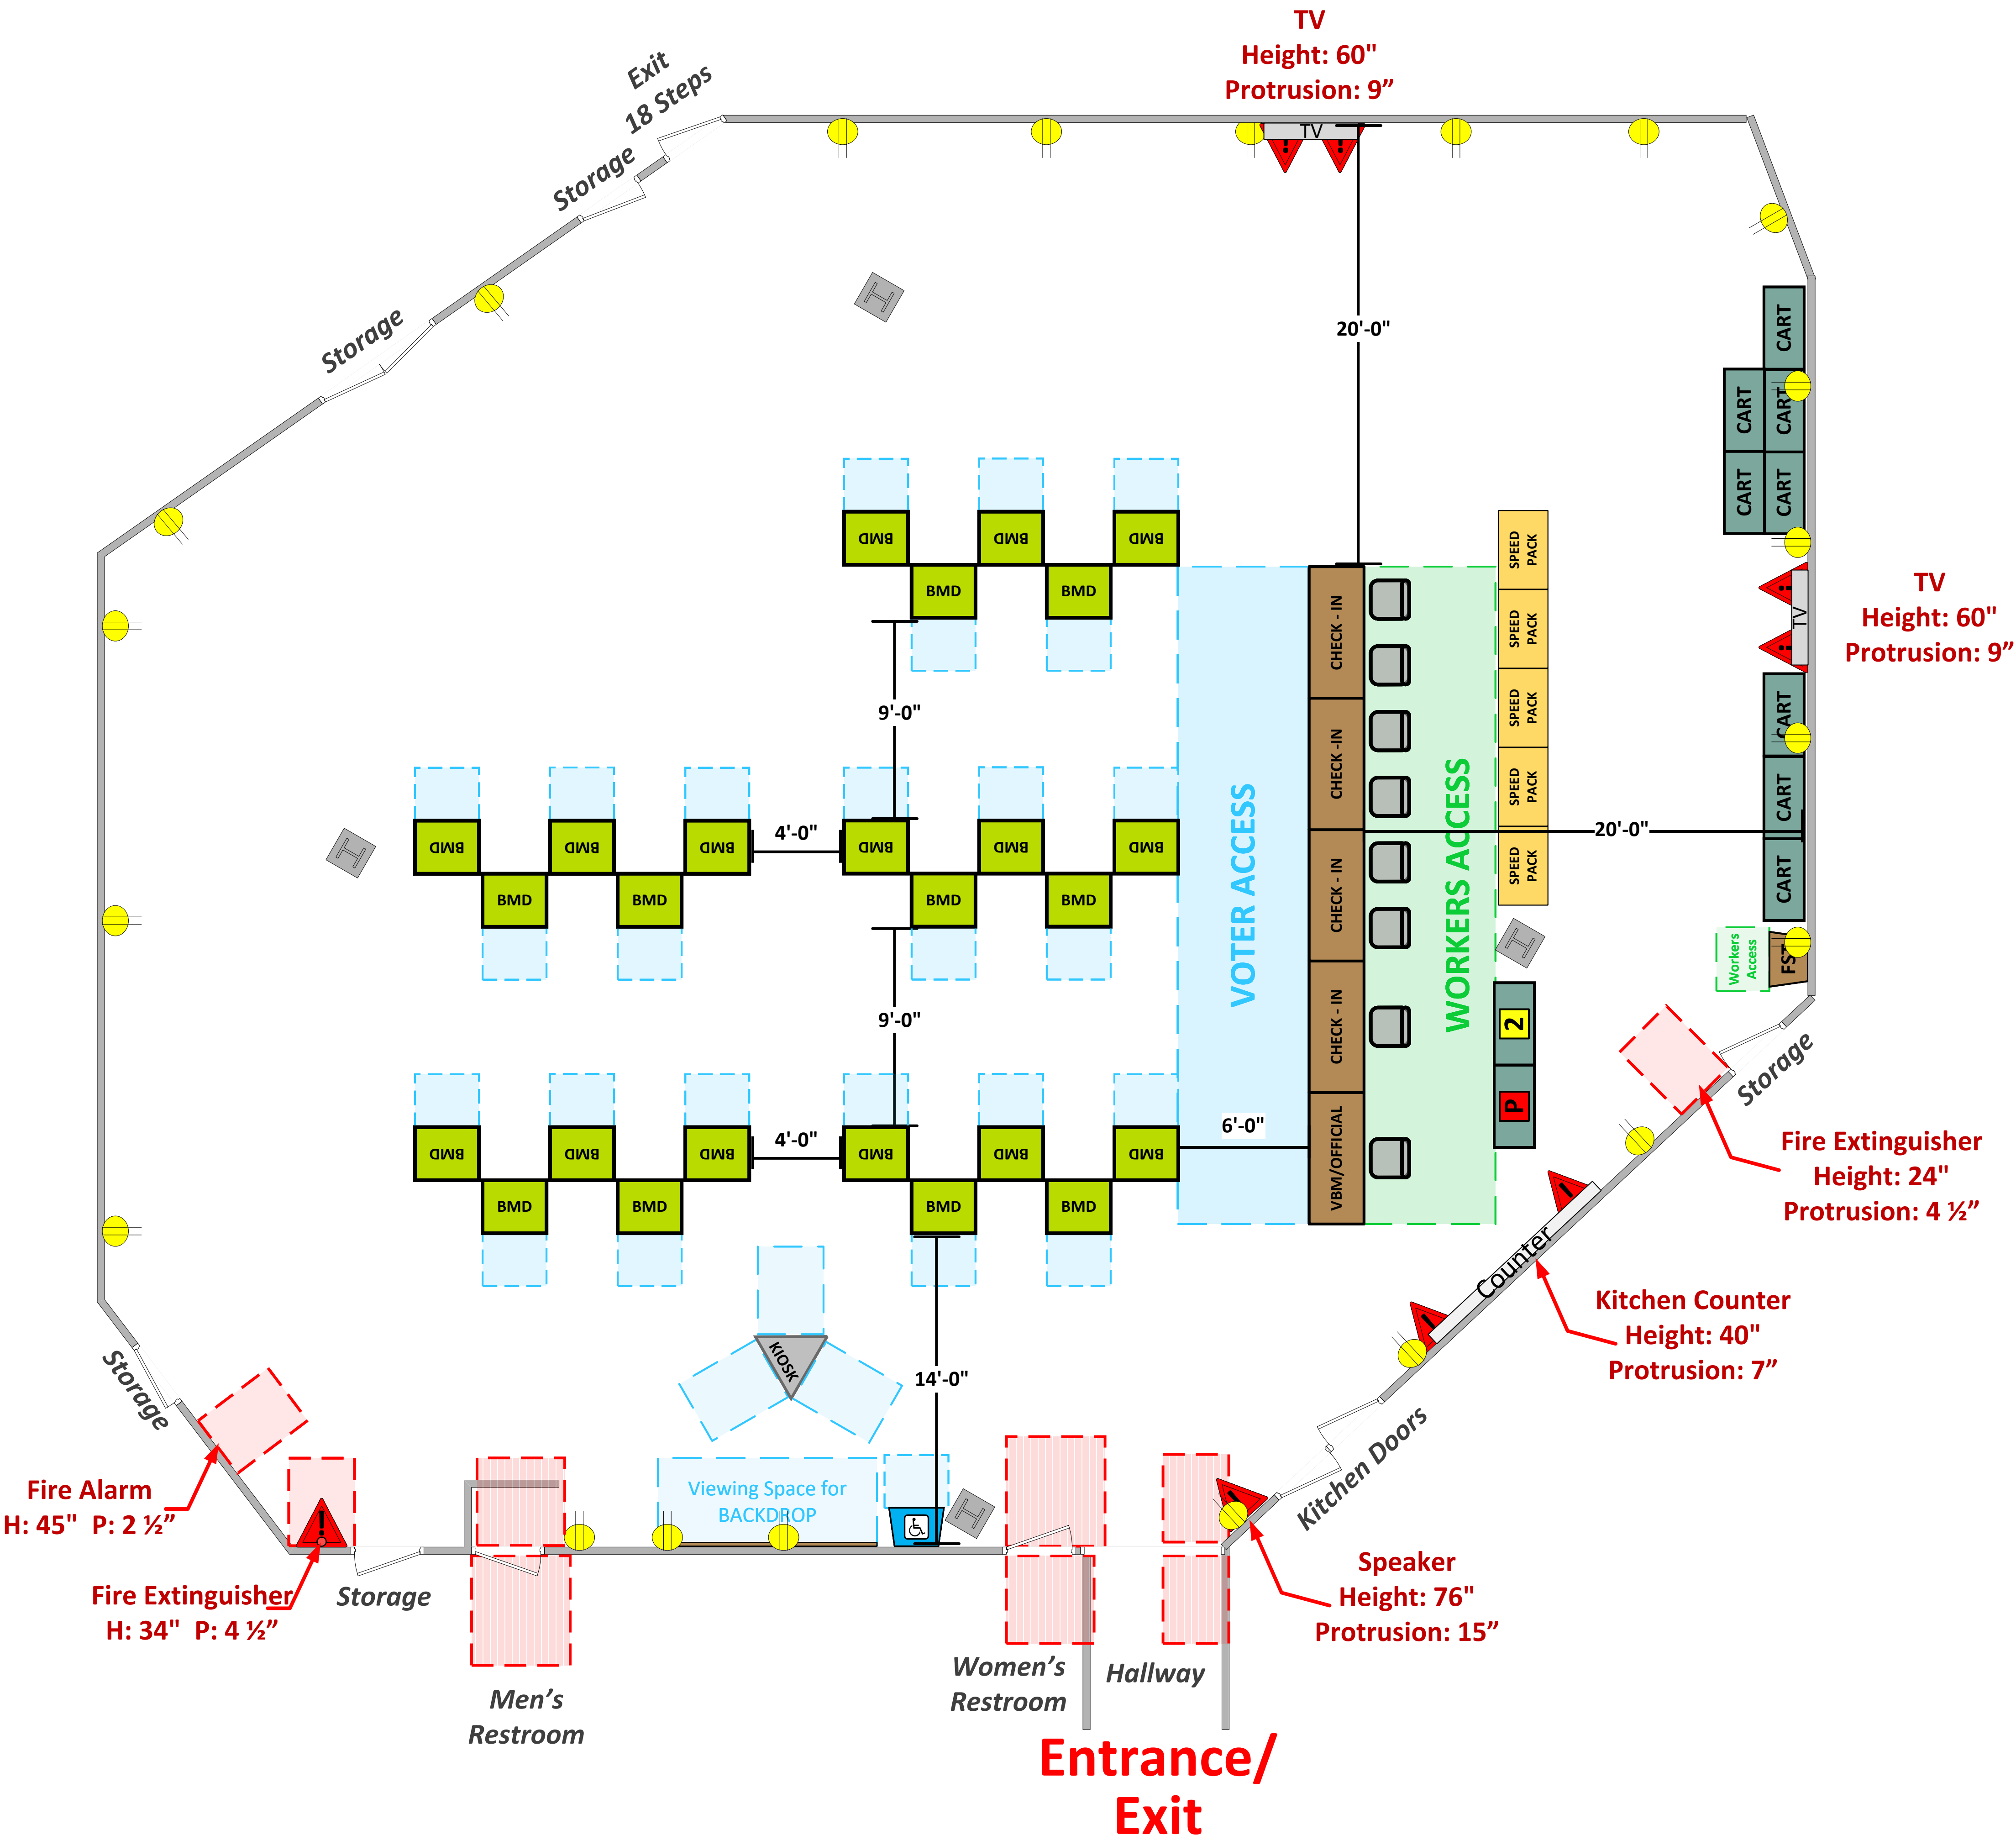

LEGEND		
Room Size	Dimension:	Sq. Ft:
Number of BMDs	Combined	2,595'
POWER OUTLET		
PROTRUDING OBJECT		
Do Not Block Area		

TITLE

VCID 19476

Southern Missionary Baptist Church

Equipment By:	Date:
Dustin Fuller	08/28/2024
Skeleton Drawn By:	Date:
David Chaparro	08/26/24
Scale:	
1 1/4" inches = 1' Ft.	