


Multi-Purpose Room and Stage

(6,411 Usable Sq. Ft.)

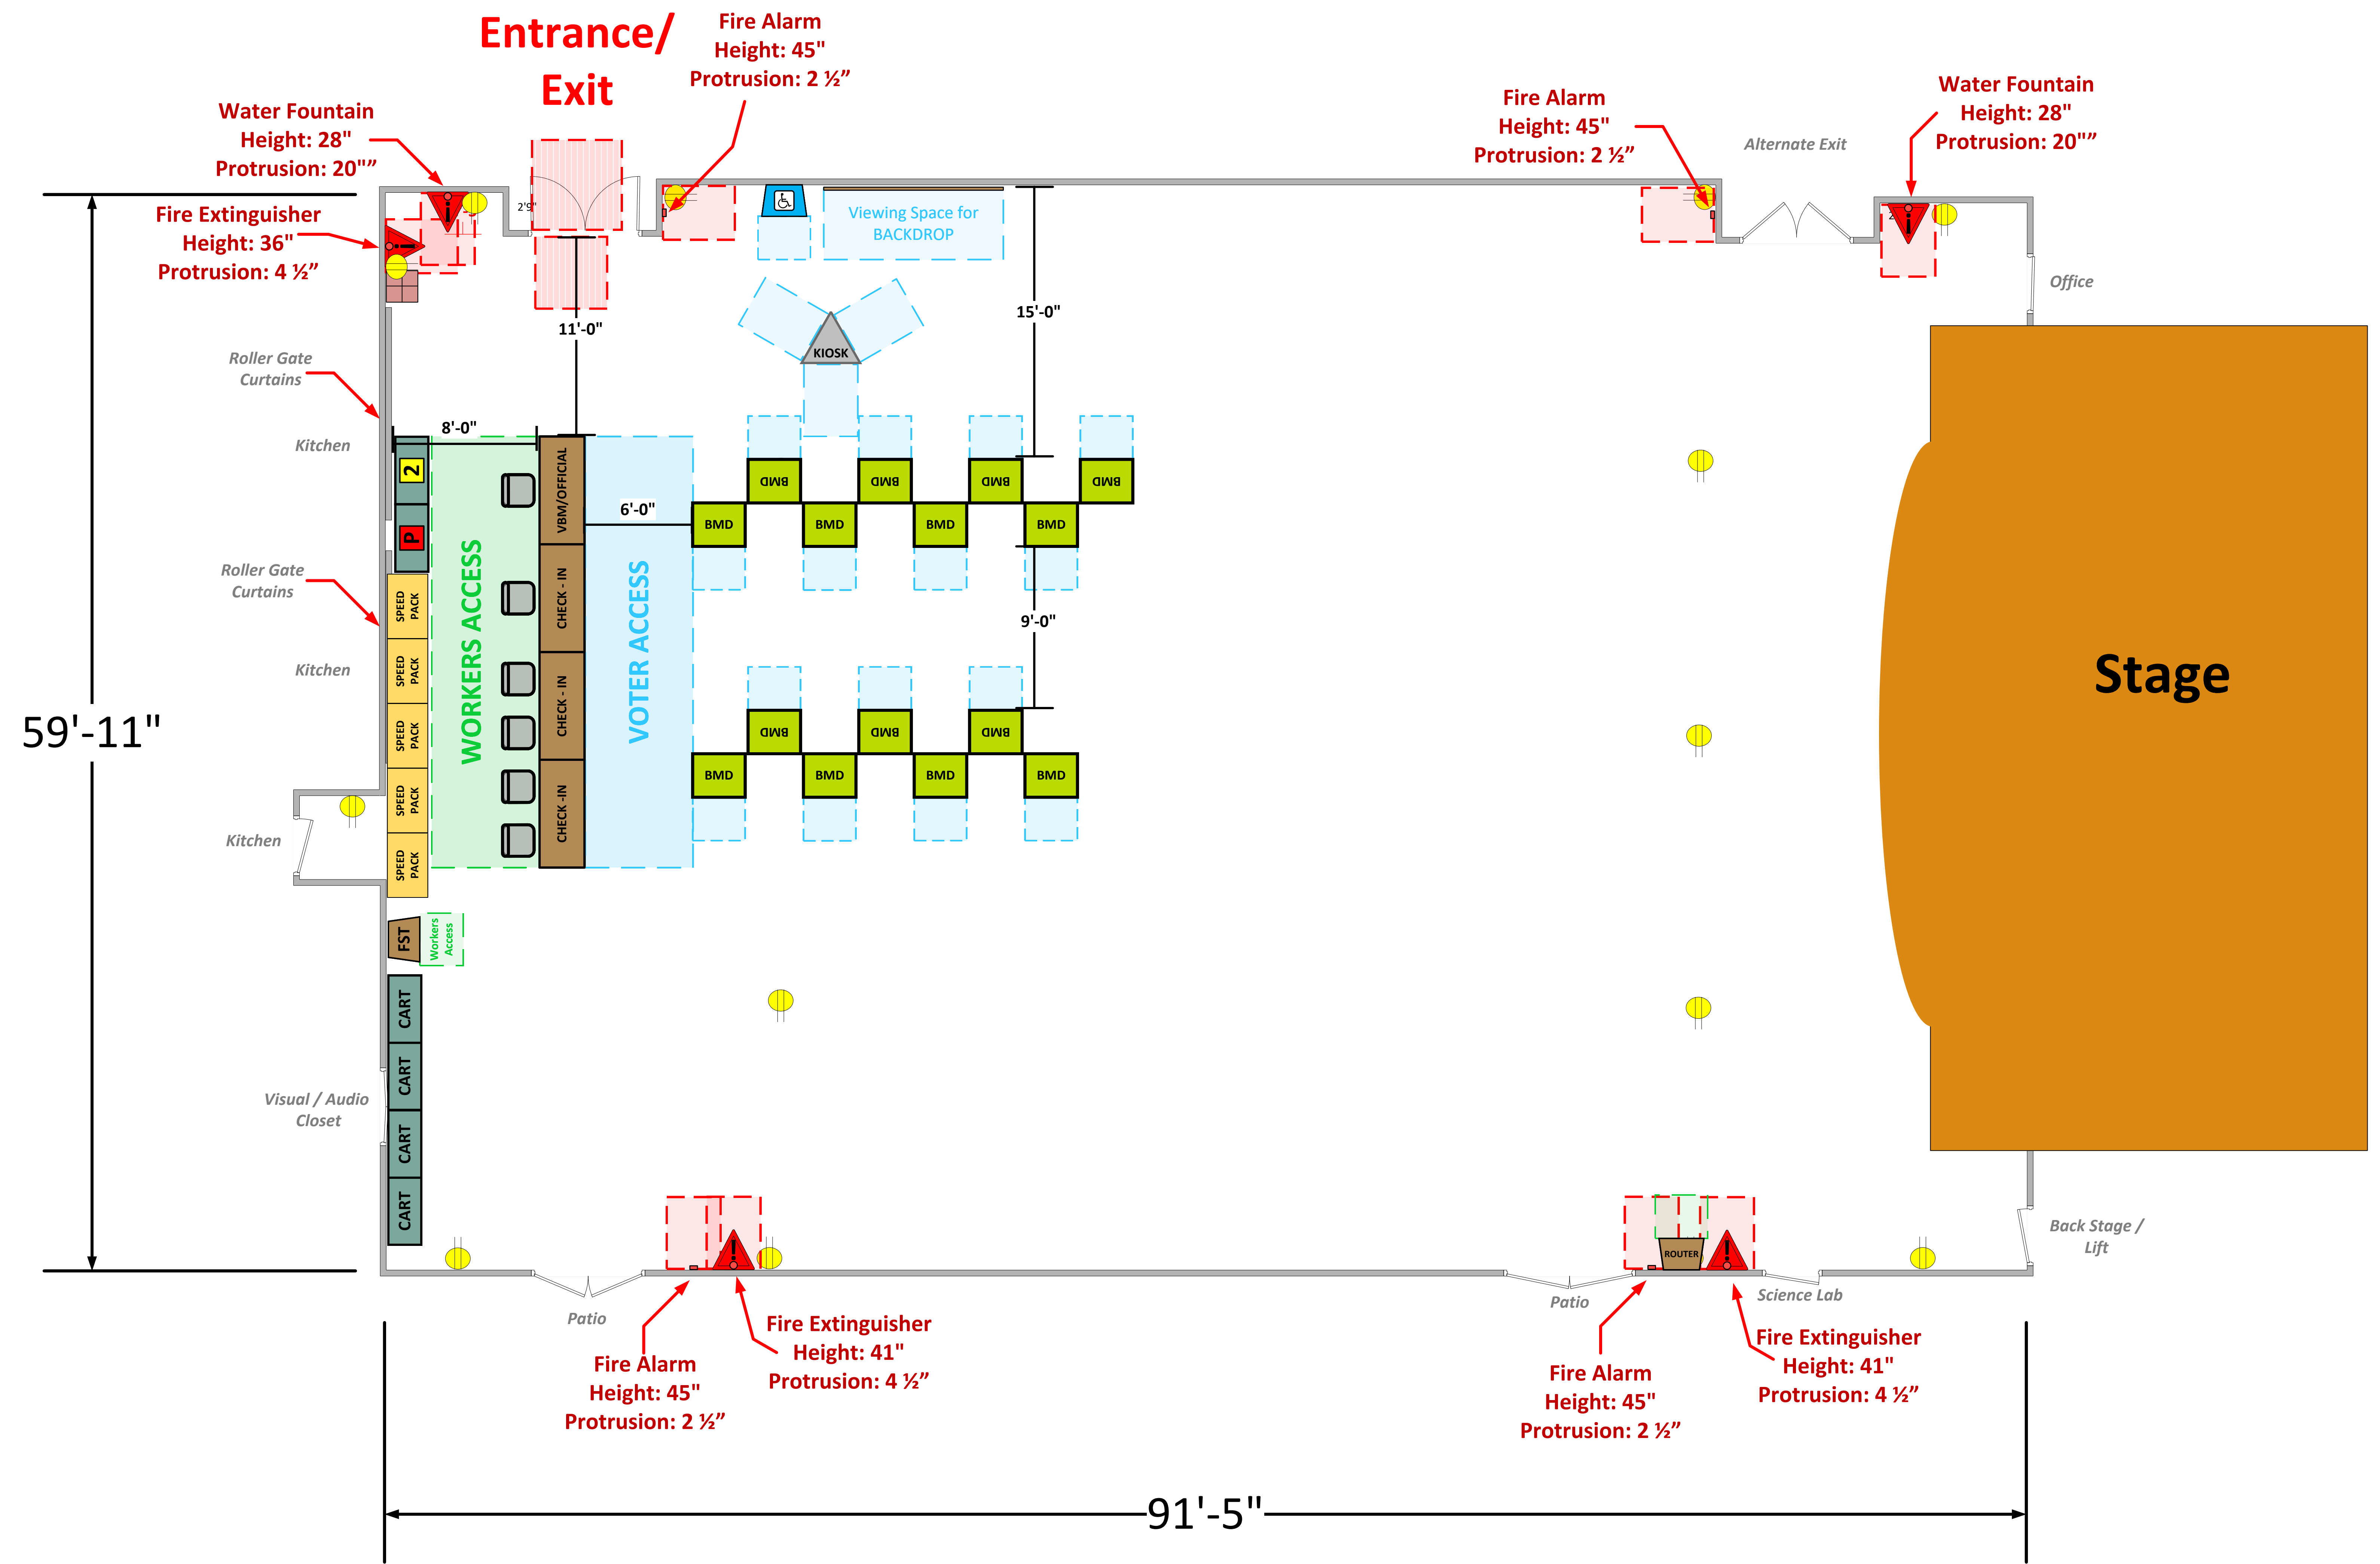

LEGEND

Room Size	Dimension: 91.5" x 57'11" 45' 11" x 24' 4"	Sq. Ft: 6,411
Number of BMDs	15	
POWER OUTLET		
PROTRUDING OBJECT		
Do Not Block Area		

TITLE
VCID 21182
 Dr J Michael McGrath Elementary School

Each chair at a CHECK-IN station equals one ePollbook

Equipment By: Dustin Fuller	Date: 01/25/2024
Skeleton Drawn By: Scott Taylor	Date: 01/15/24
Scale: 1/4" inches = 1' Ft.	