


Community Room

(1,178 Usable Sq. Ft.)

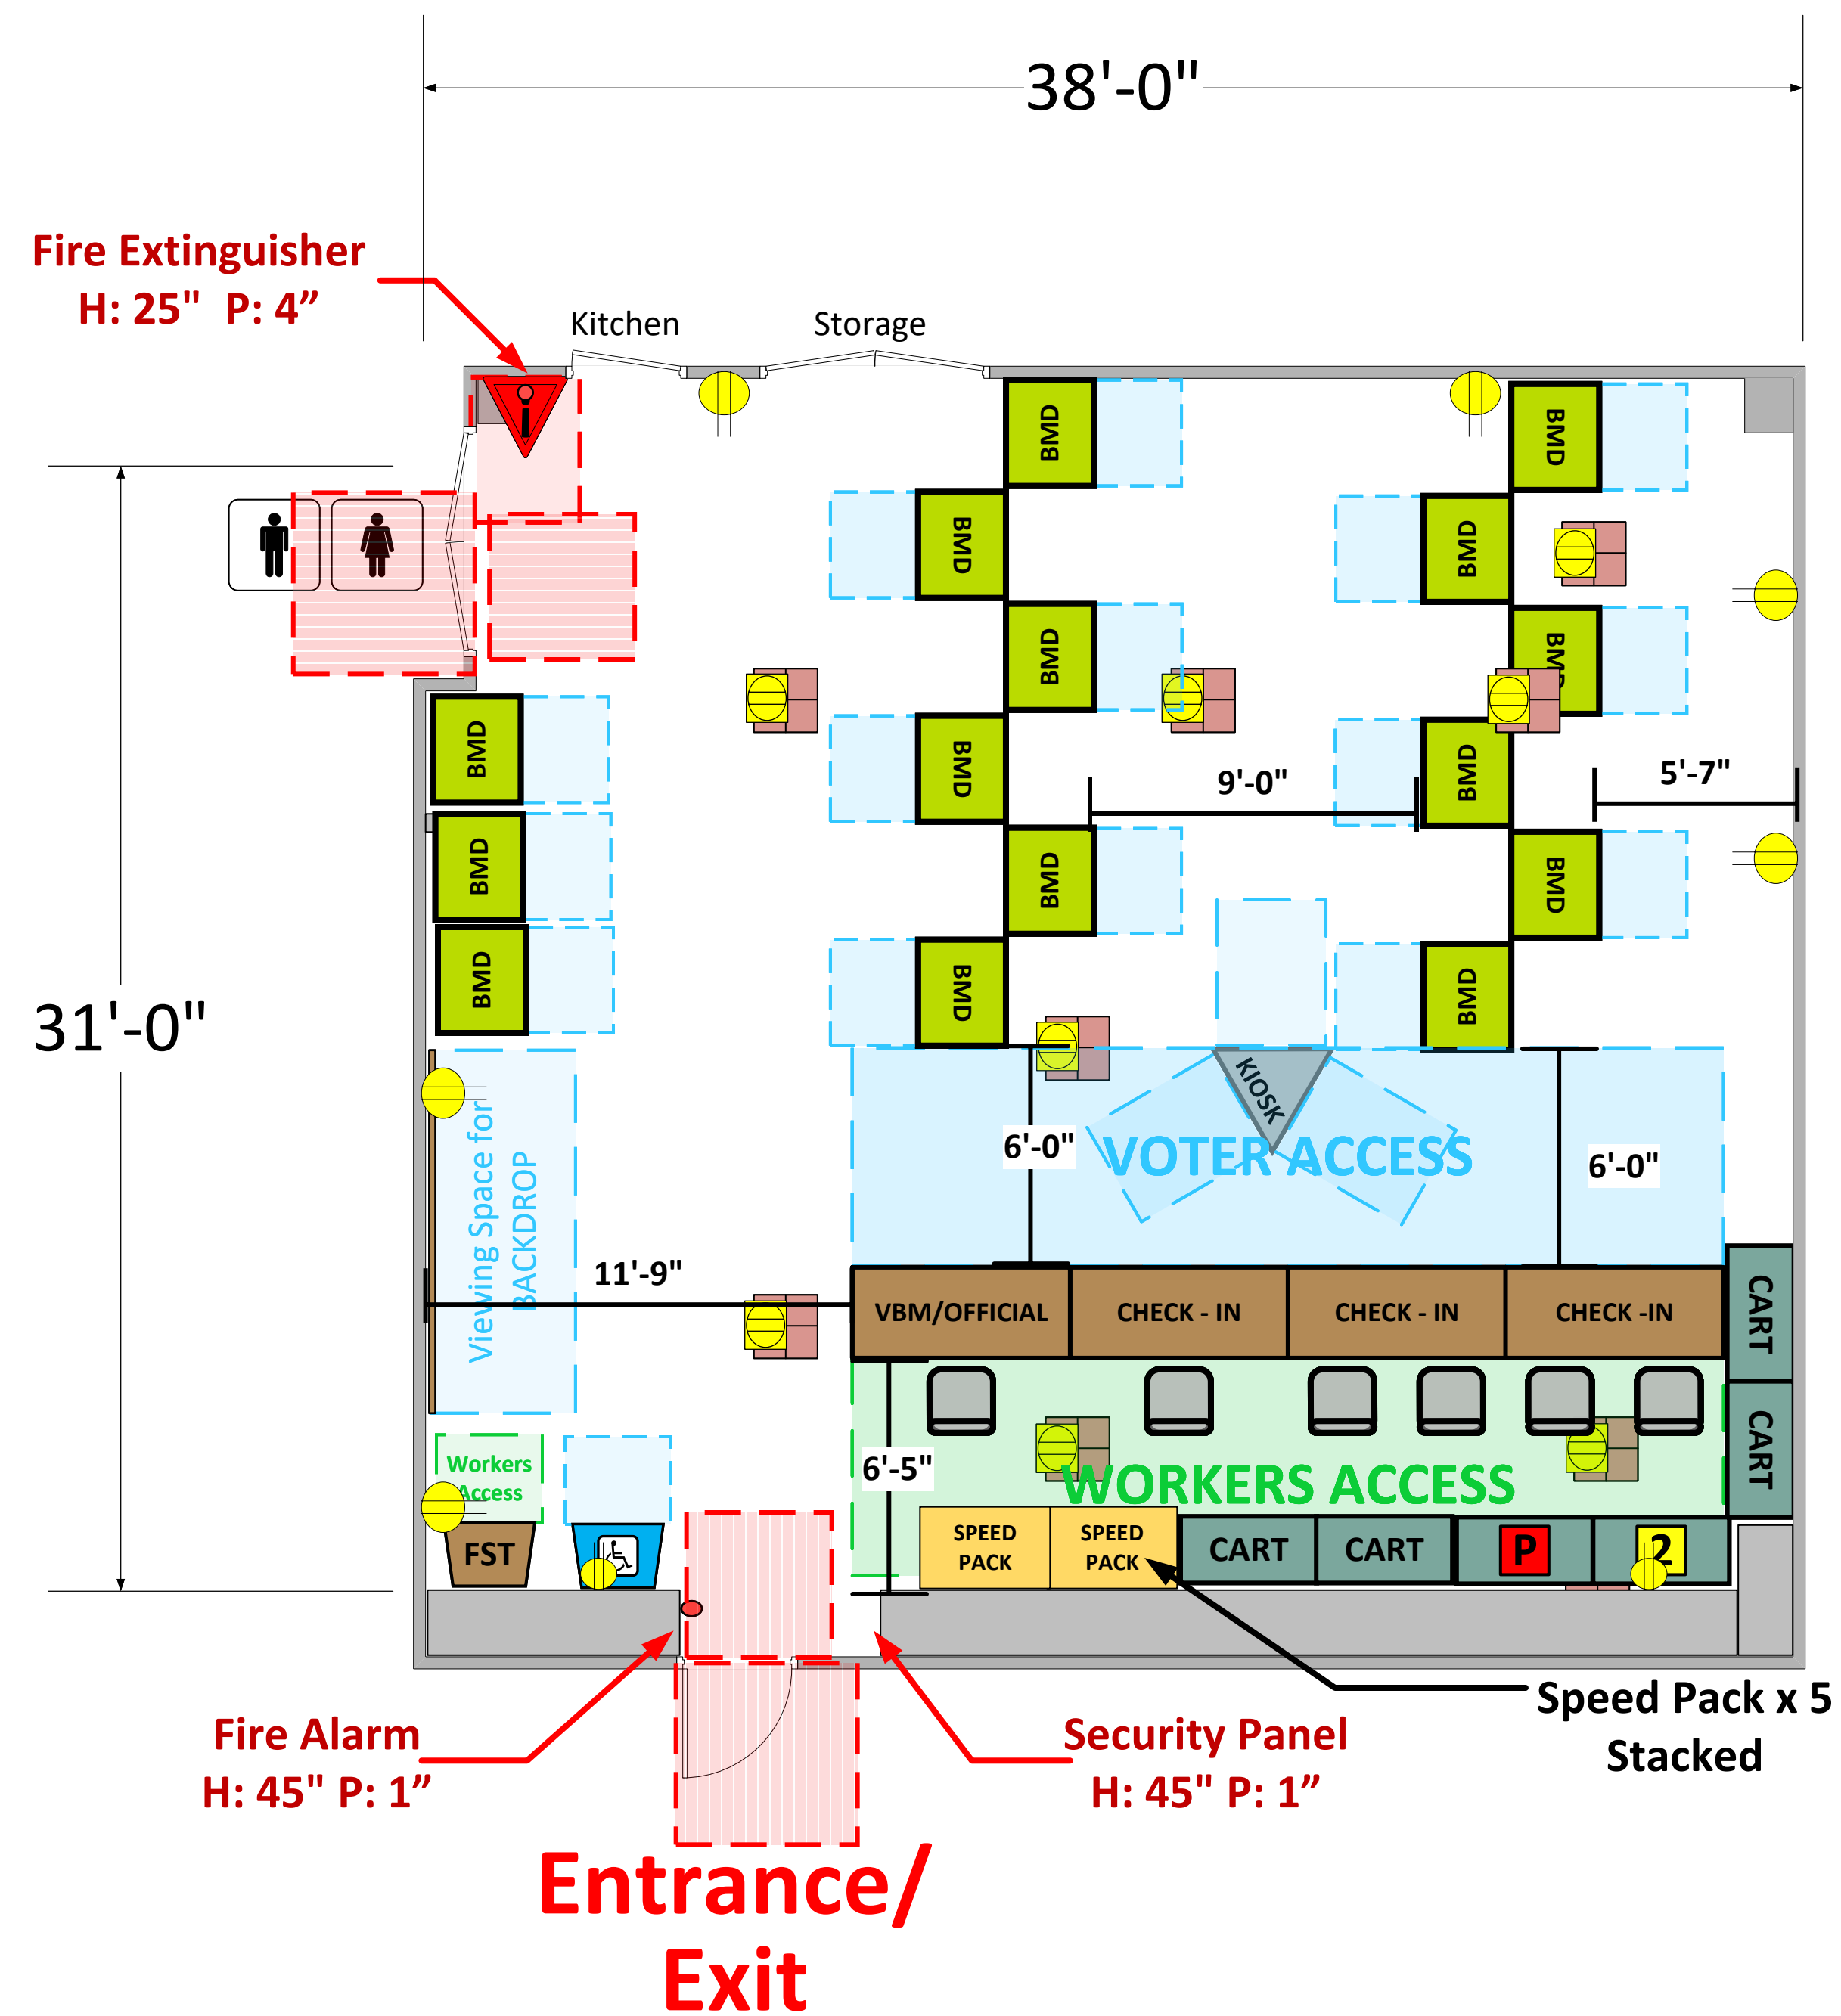

LEGEND

Room Size	Dimension: 22'-3" x 74'-9"	Sq. Ft: 1178
Number of BMDs	15	
POWER OUTLET		
PROTRUDING OBJECT		
Do Not Block Area		

VCID 235
Monrovia Public Library

Each chair at a CHECK-IN station equals one ePollbook

Equipment By: Ryan Rivas	Date: 12/08/23
Skeleton Drawn By: David Chapparo	Date: 04/24/23
Scale: 1/4" inches = 1' Ft.	