


Community Room (832 Sq. Ft.) Lobby (441 Sq. Ft.)

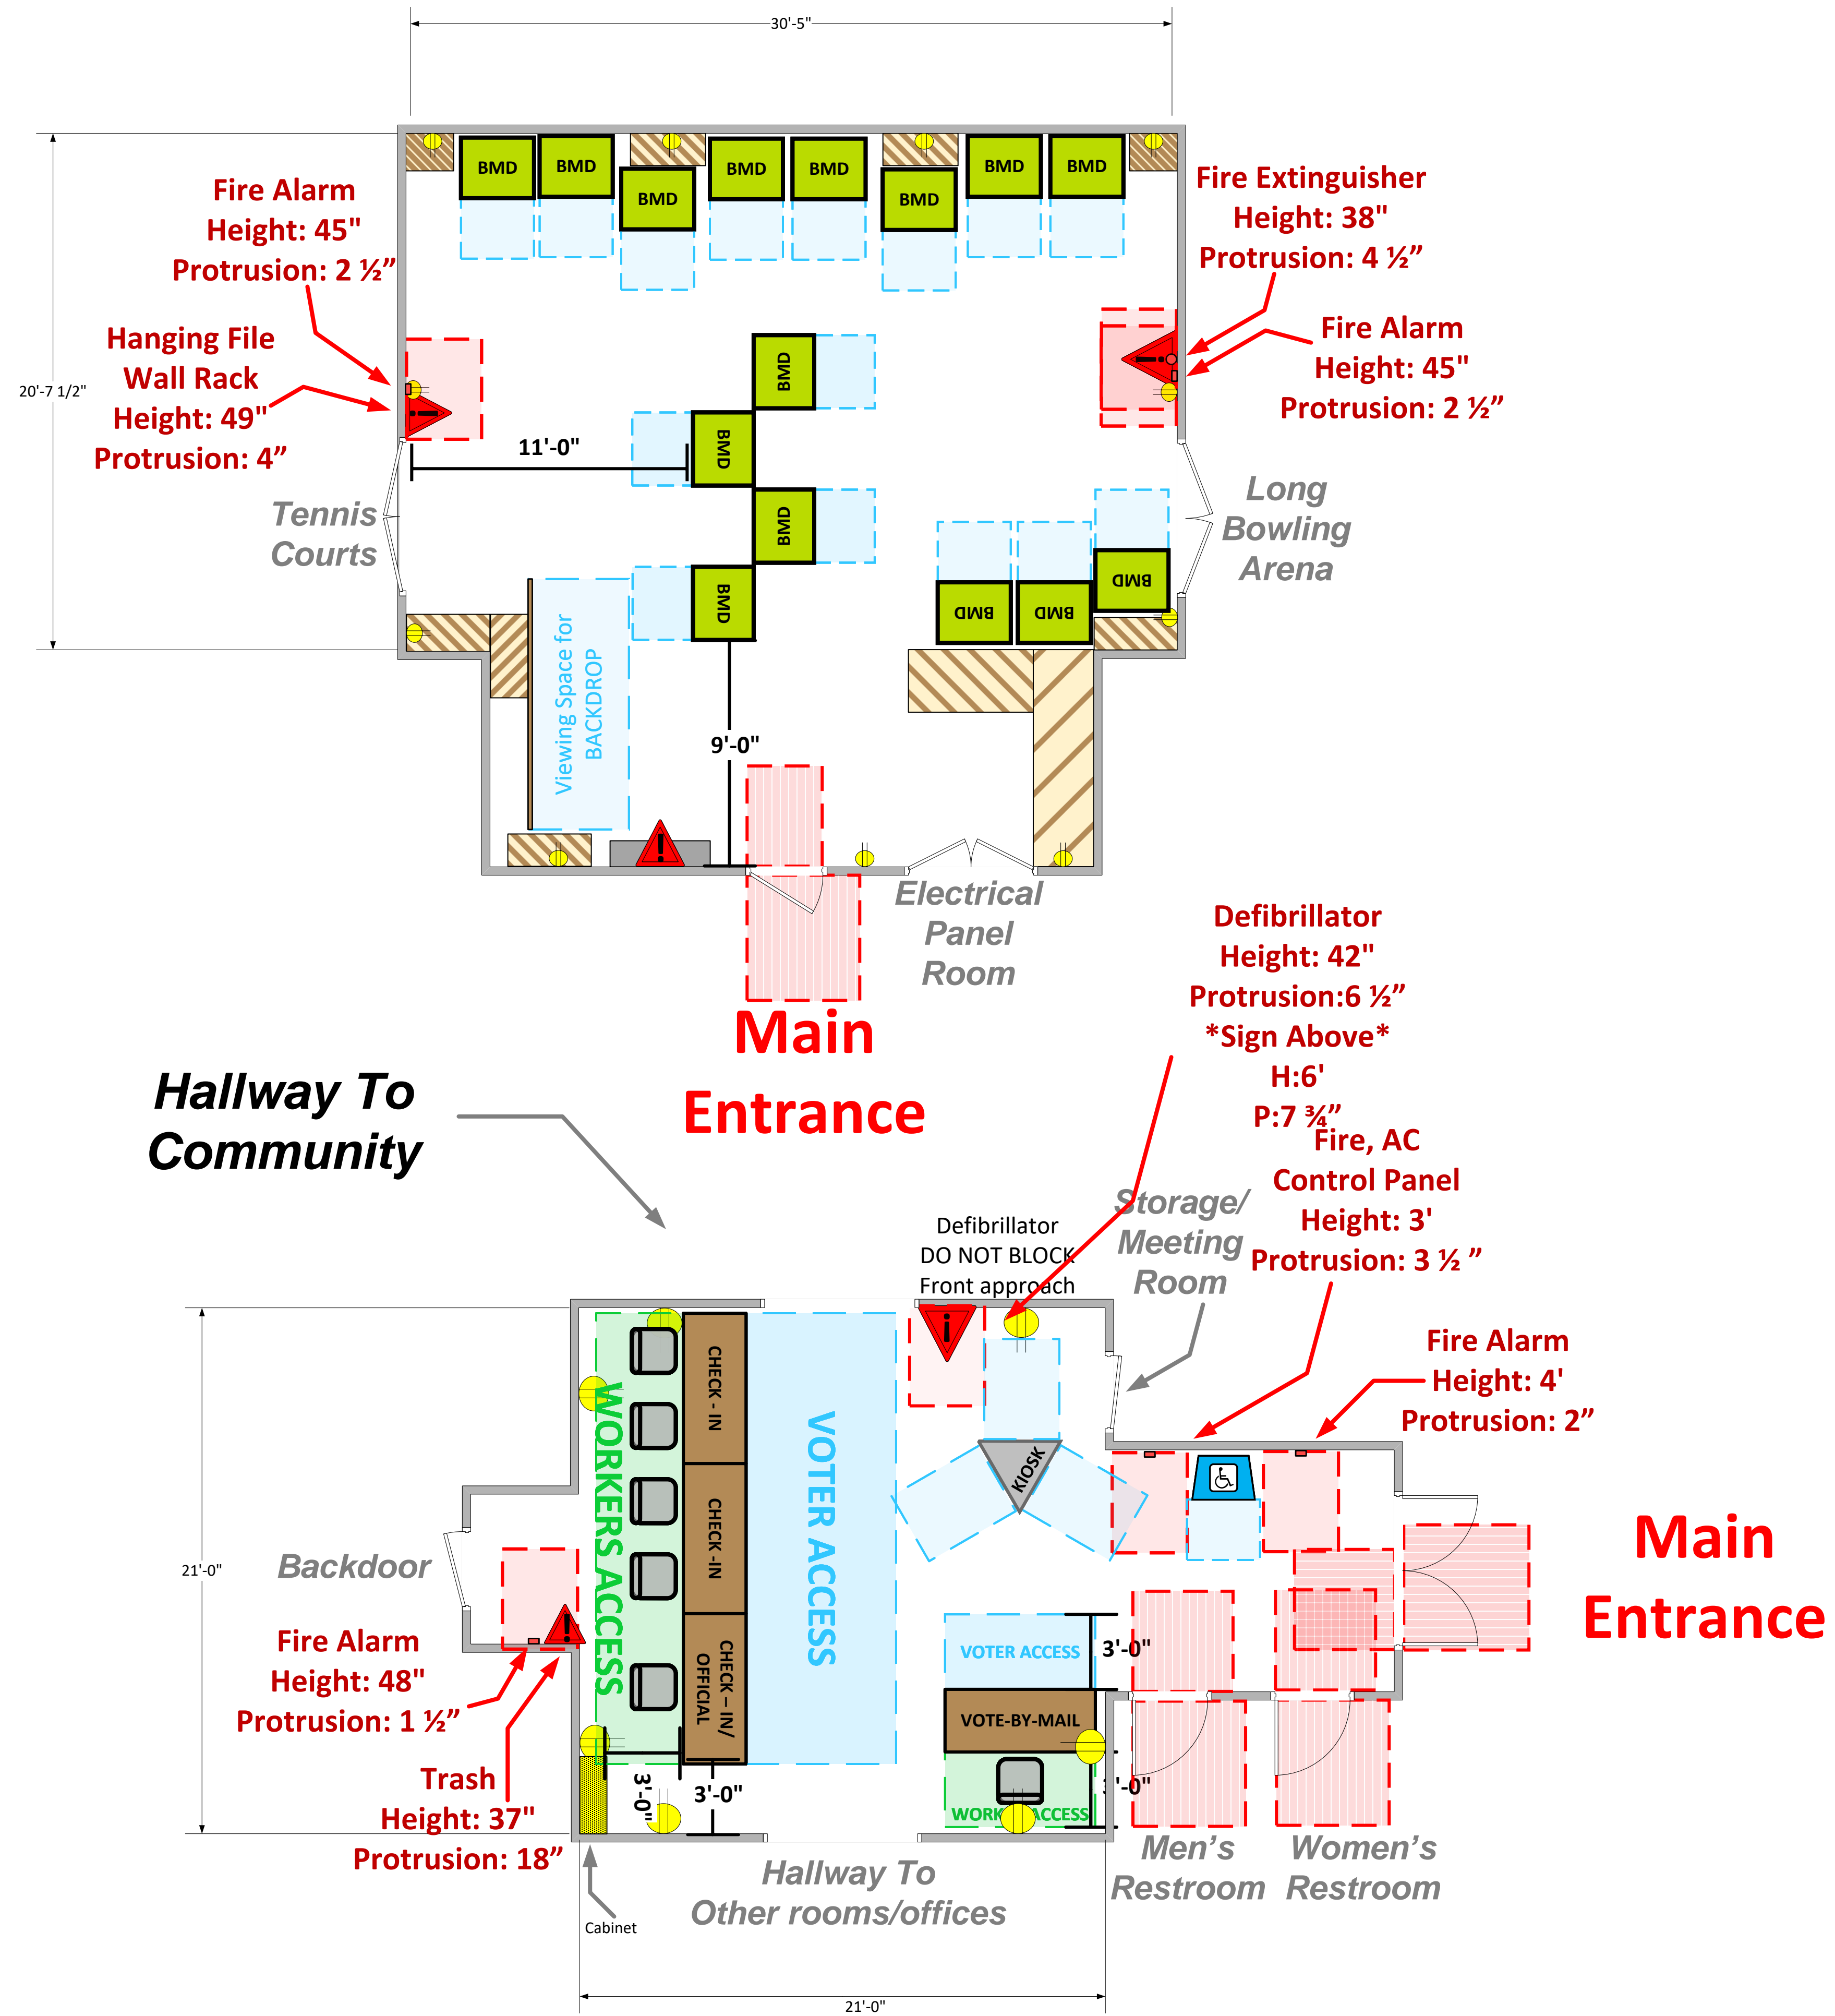

LEGEND

Room Size	Dimension:	Sq. Ft.
Combined		1,273
Number of BMDs		15
POWER OUTLET		
PROTRUDING OBJECT		
Do Not Block Area		

VCID 23987

Roxbury Memorial Park Clubhouse

Each chair at a CHECK-IN station equals one ePollbook

Equipment By: Ryan Rivas	Date: 01/10/2023
Skeleton Drawn By: Jonathan Gonzalez	Date: 12/22/2023
Scale: 1/4" inches = 1' Ft.	