


Hall

(3,233 Usable Sq. Ft.)

46'-7"

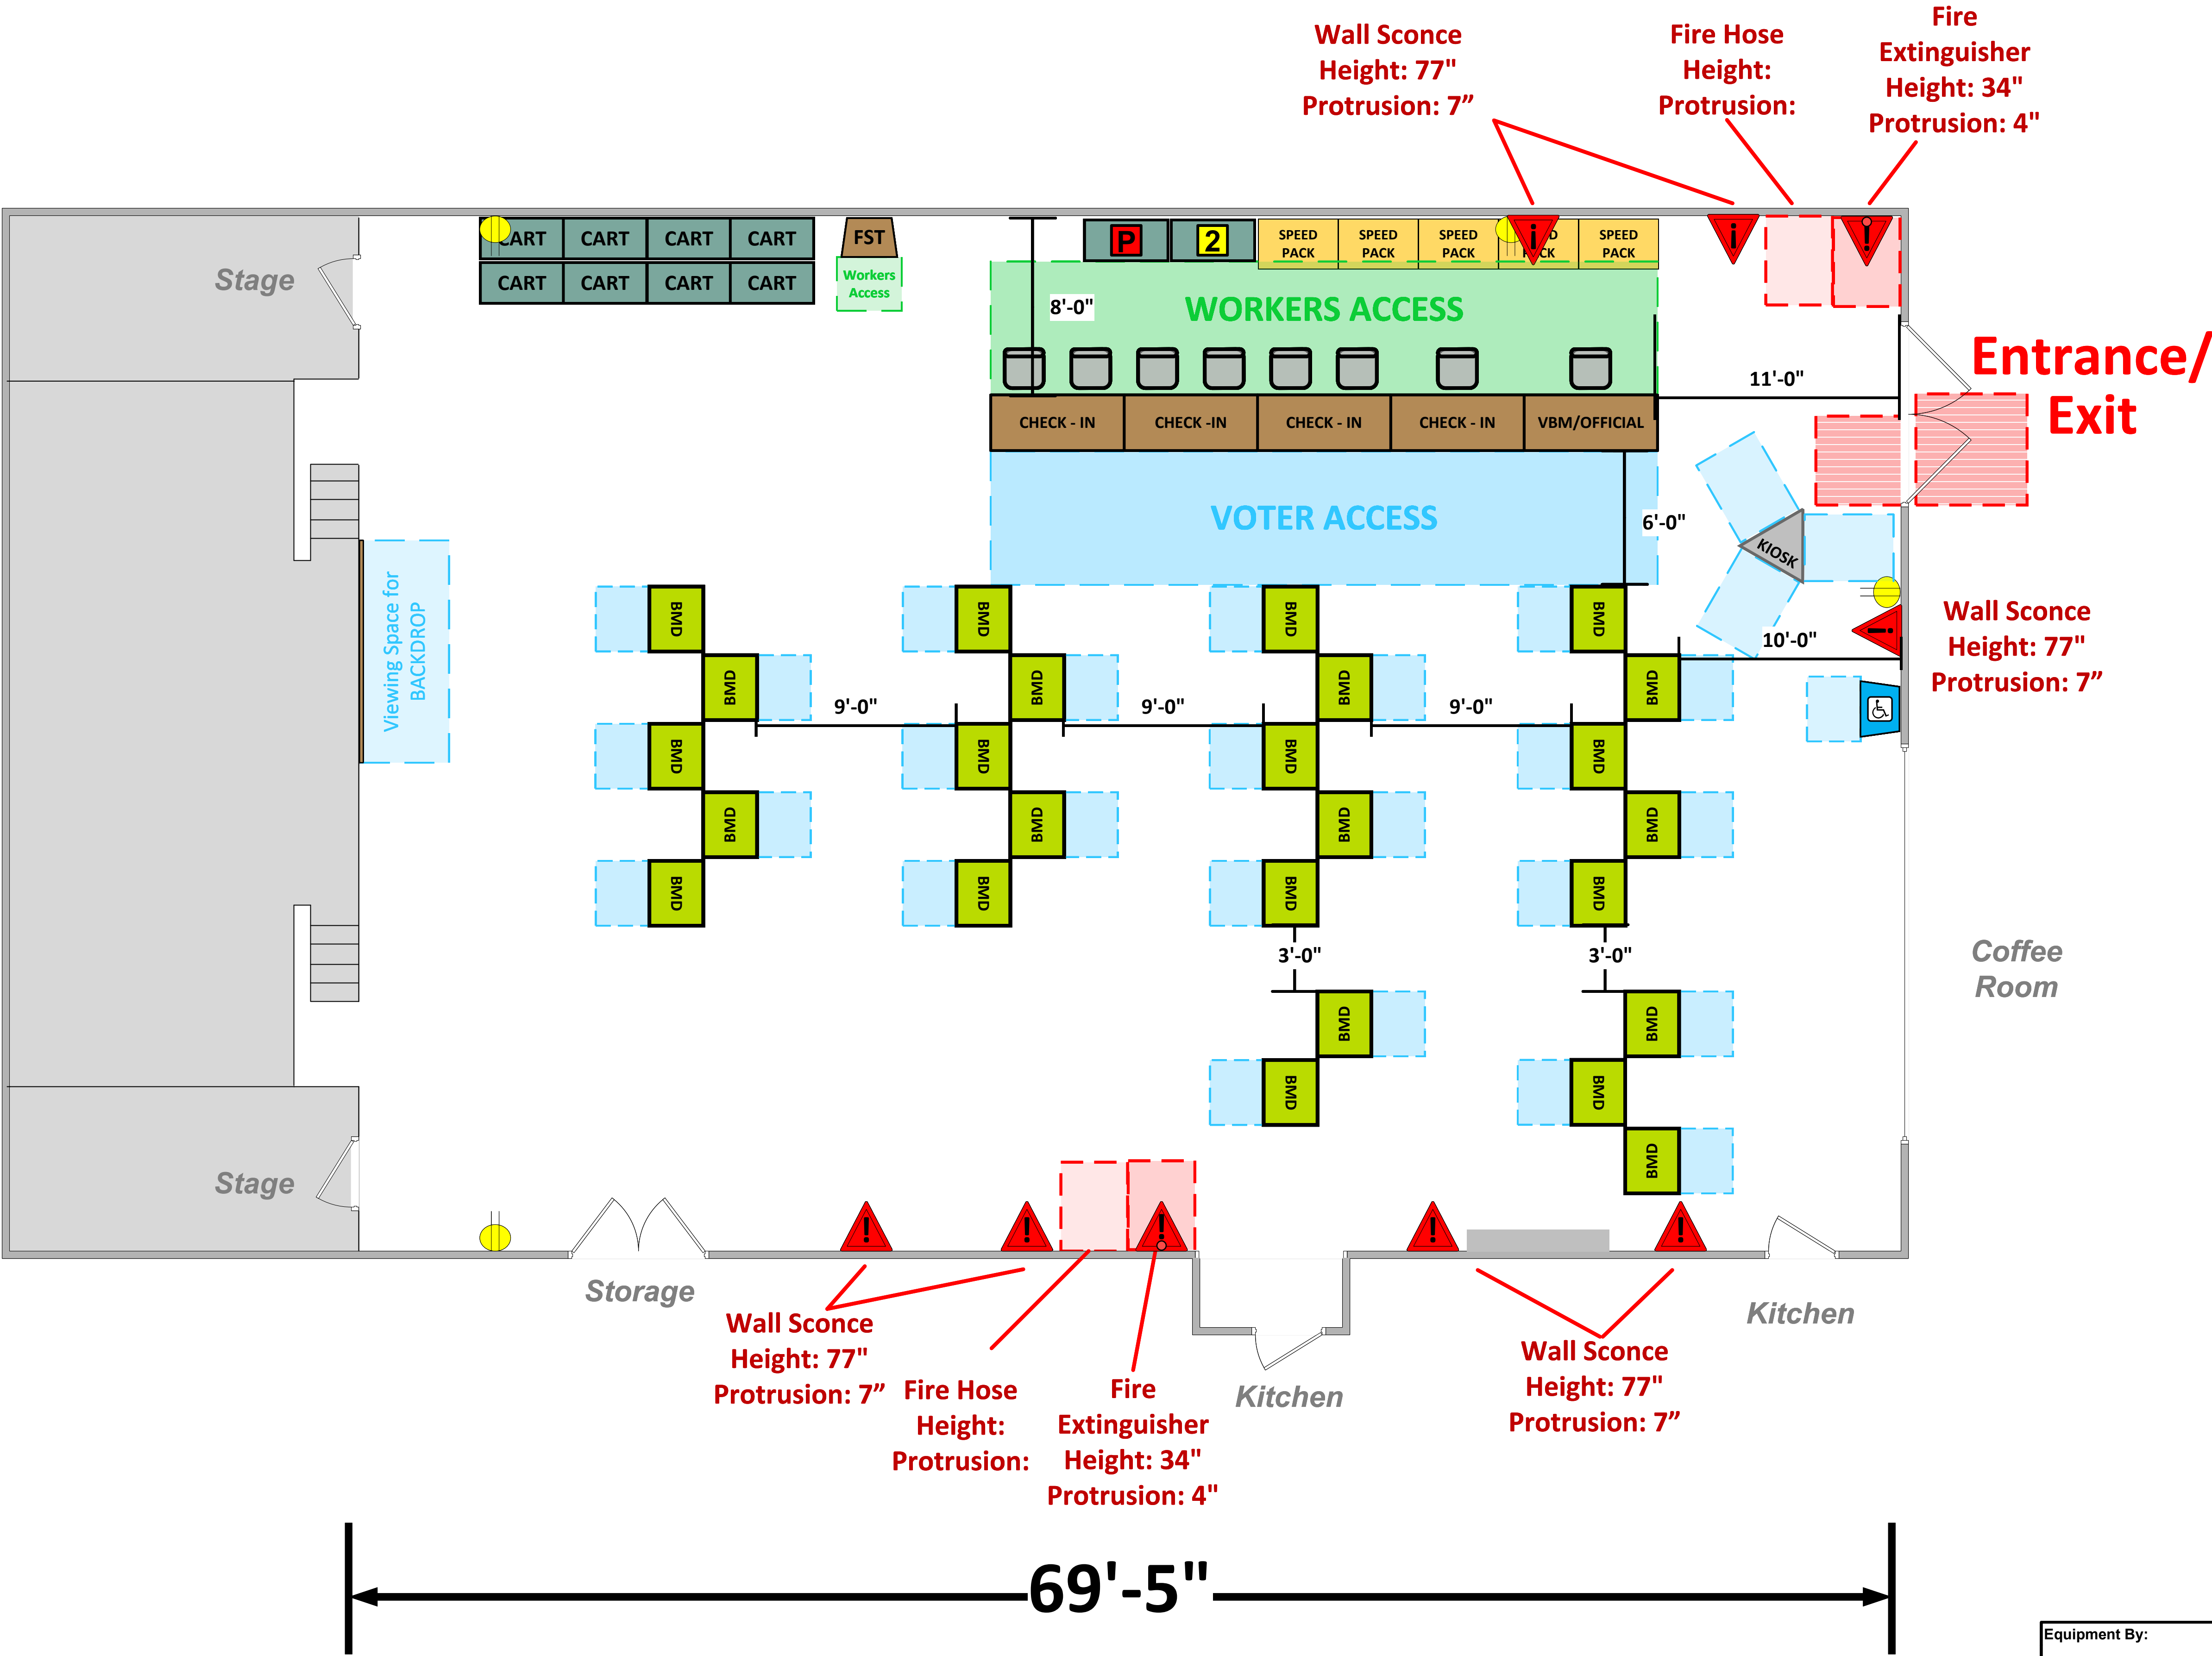

LEGEND

Room Size	Dimension: 69'5" x 46'7"	Sq. Ft: 3,233'
Number of BMDs	25	
POWER OUTLET		
PROTRUDING OBJECT		
Do Not Block Area		

VCID 24581
Glendora Masonic Temple

Each chair at a CHECK-IN station equals one ePollbook

Equipment By: David Chaparro	Date: 09/25/25
Skeleton Drawn By: Dustin Fuller	Date: 08/27/25
Scale: 1\4" inches = 1' Ft.	