


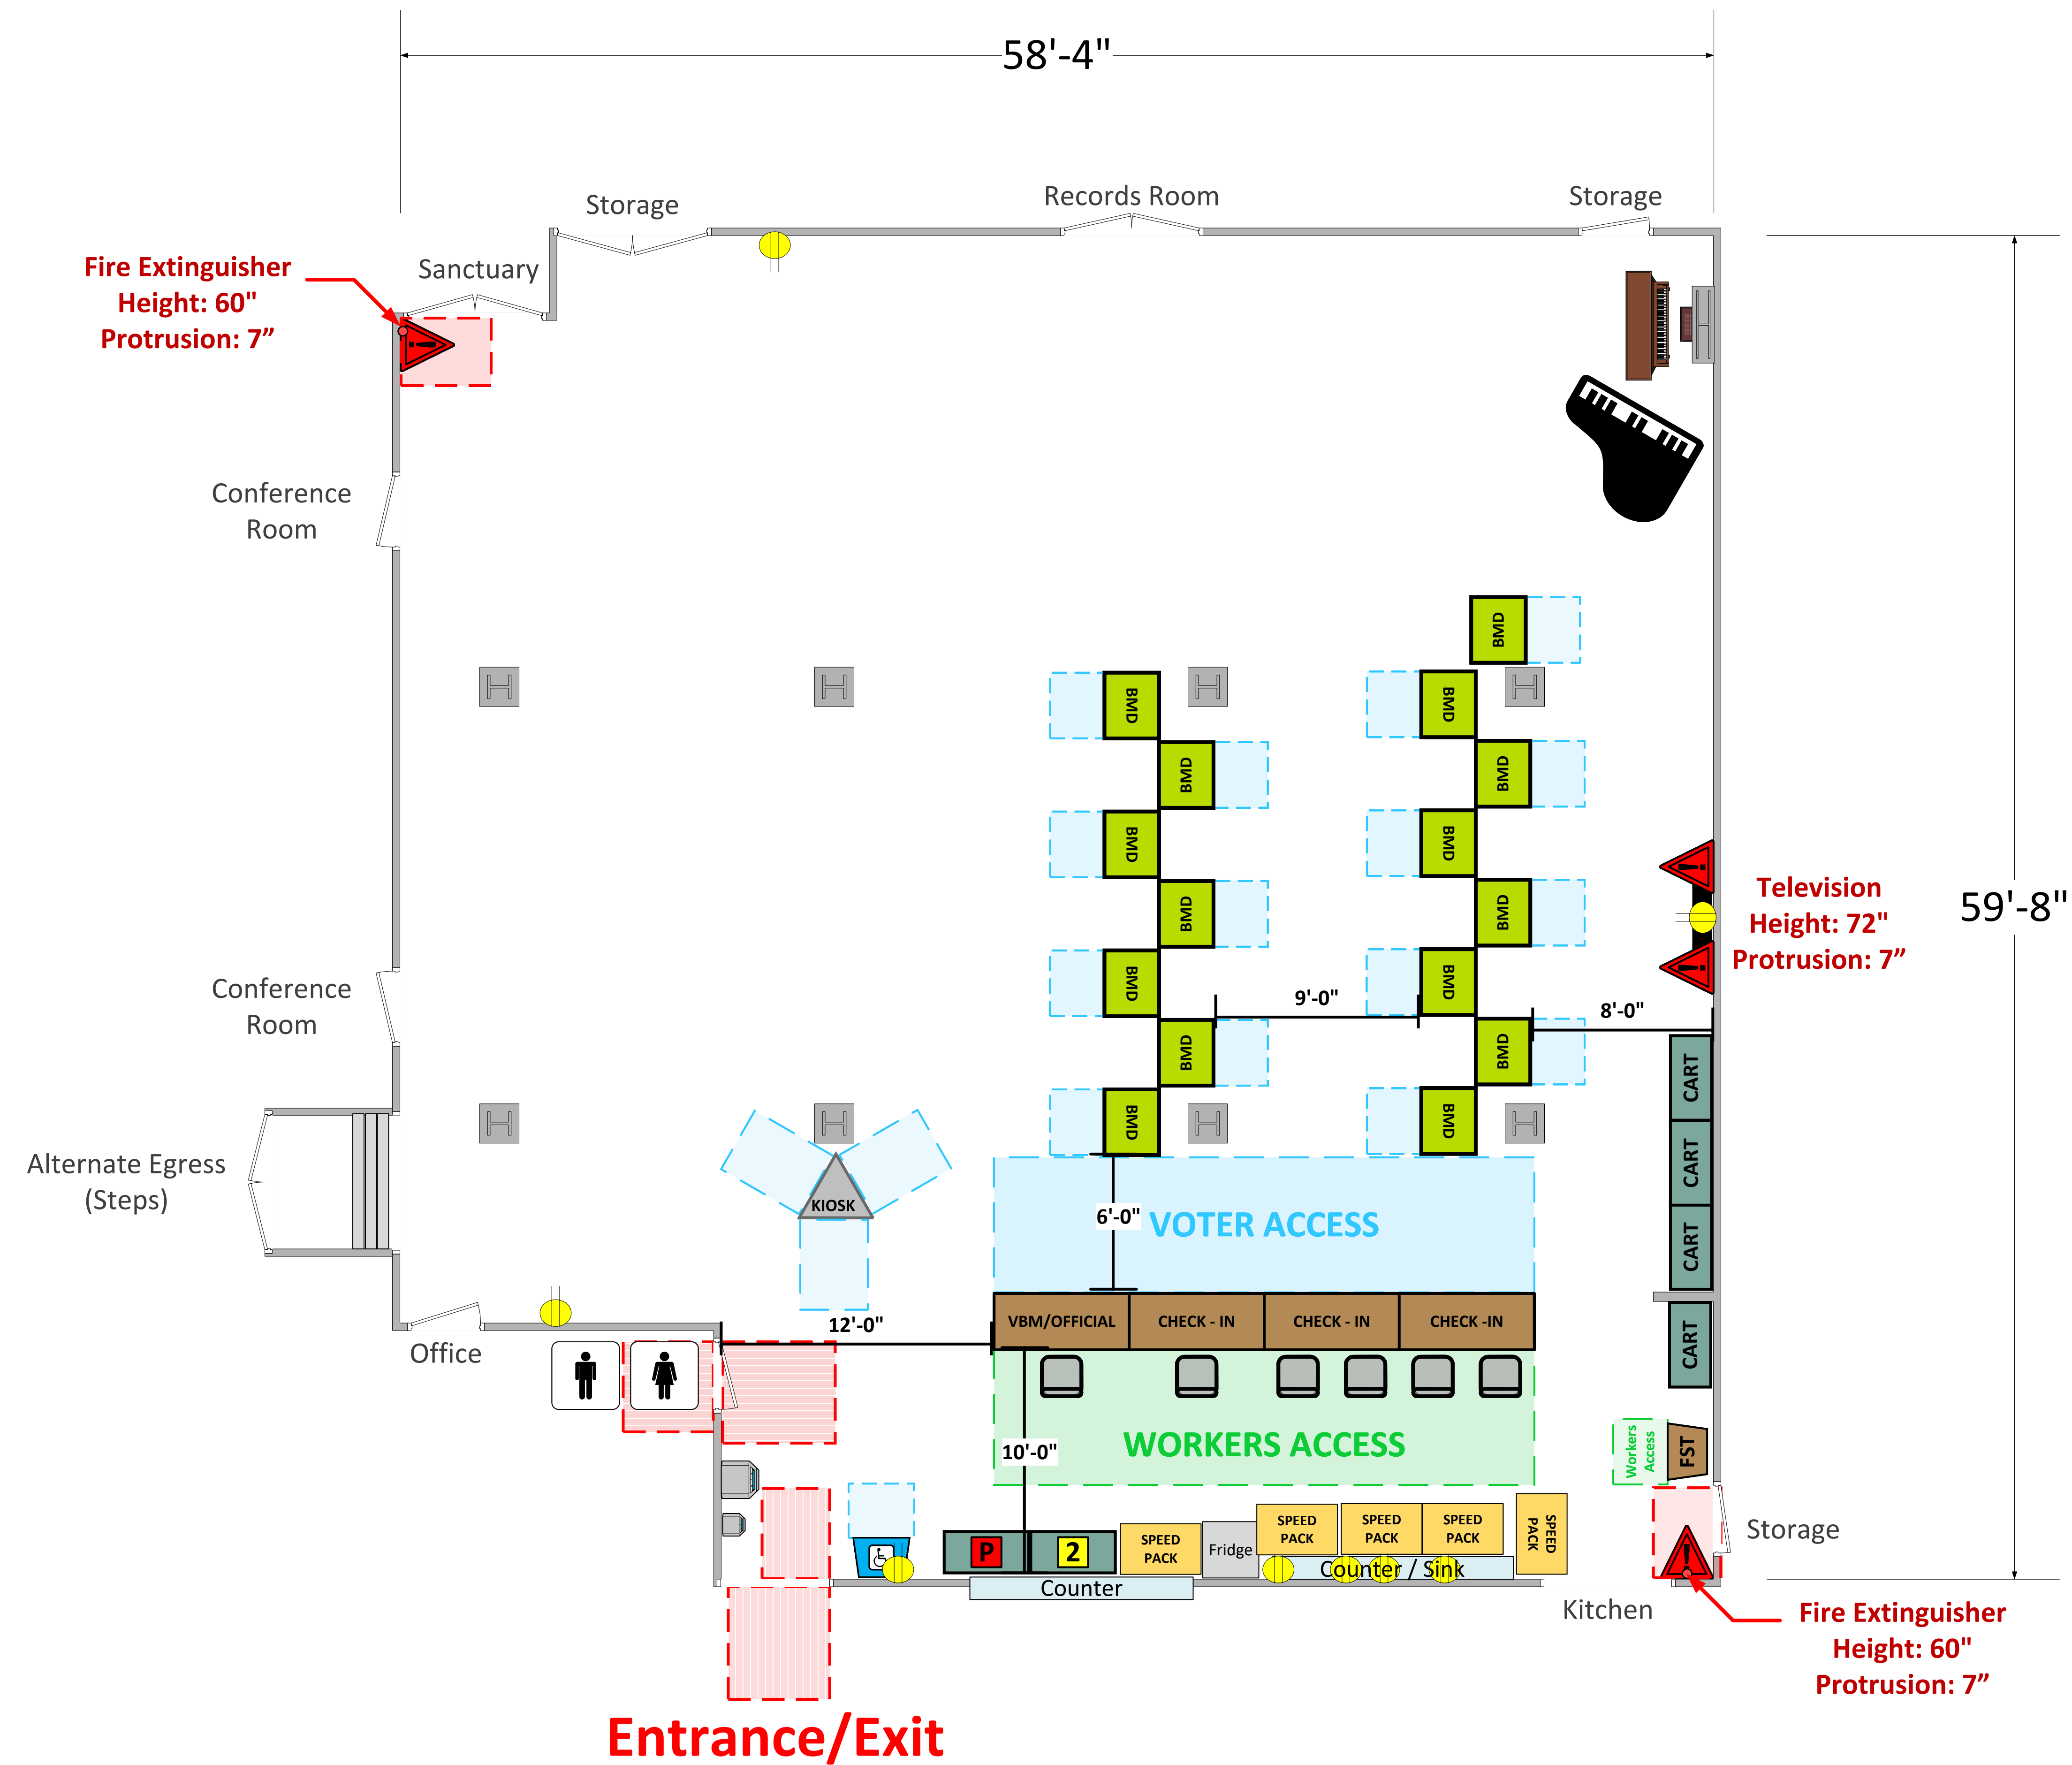


Griffith Hall
(3,259 Usable Sq. Ft.)



LEGEND

| | | |
|-------------------|---|-------------------|
| Room Size | Dimension: 58'4" x 59'8" | Sq. Ft: 3,480' |
| Number of BMDs | 15 | |
| POWER OUTLET |  | |
| PROTRUDING OBJECT |  | |
| Do Not Block Area |  | |

VCID 26345
Second Baptist Church

Each chair at a CHECK-IN station equals one ePollbook

| | |
|---|--------------------------|
| Equipment By: Ryan Rivas | Date: 08/25/24 |
| Skeleton Drawn By: David Chaparro | Date: 06/21/24 |
| Scale: 1¼" inches = 1' Ft. | |