


Multi-Purpose Room

(1,216 Usable Sq. Ft.)

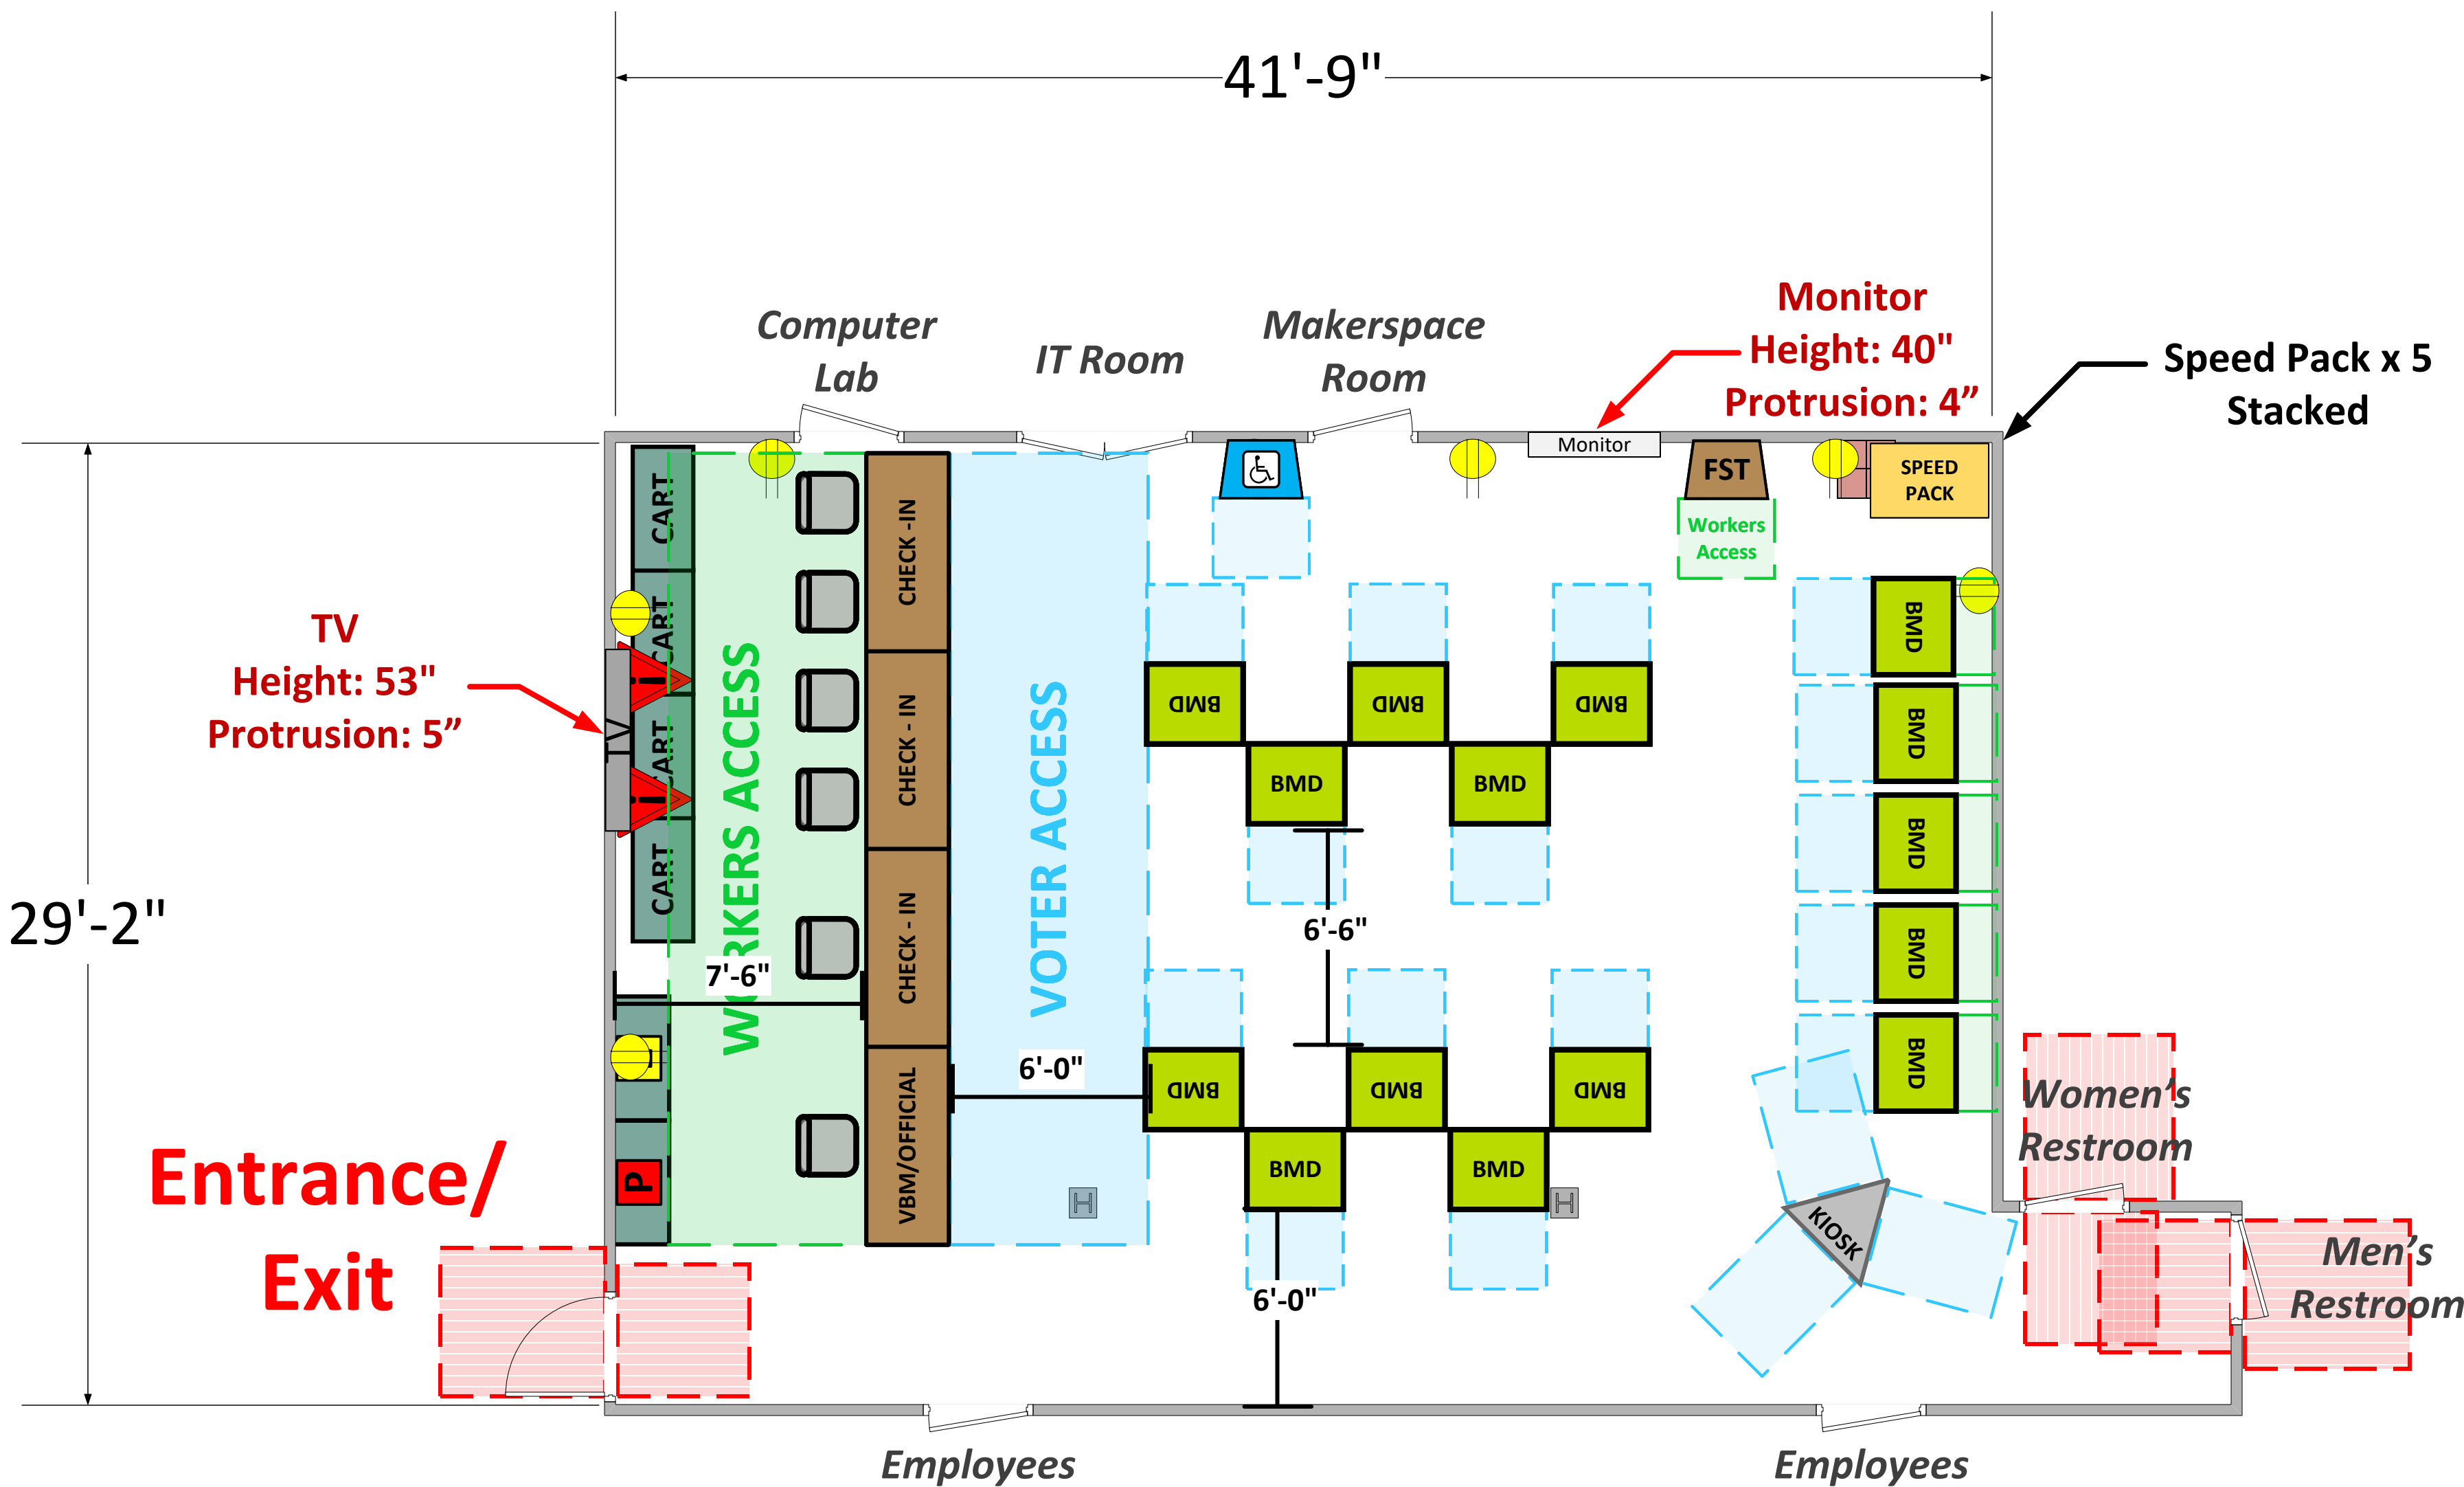

LEGEND

Room Size	Dimension: 41'9" x 29'2"	Sq. Ft: 1,216'
Number of BMDs	15	
POWER OUTLET		
PROTRUDING OBJECT		
Do Not Block Area		

TITLE	VCID 26525 Lancaster Community Center
-------	--

Equipment By: Ryan Rivas	Date: 09/30/24
Skeleton Drawn By: David Chaparro	Date: 08/27/24
Scale: 1 1/4" inches = 1' Ft.	

Each chair at a CHECK-IN station equals one ePollbook