


Community Room A (1,535 Usable Sq. Ft.)

Mirrored walls
must be covered

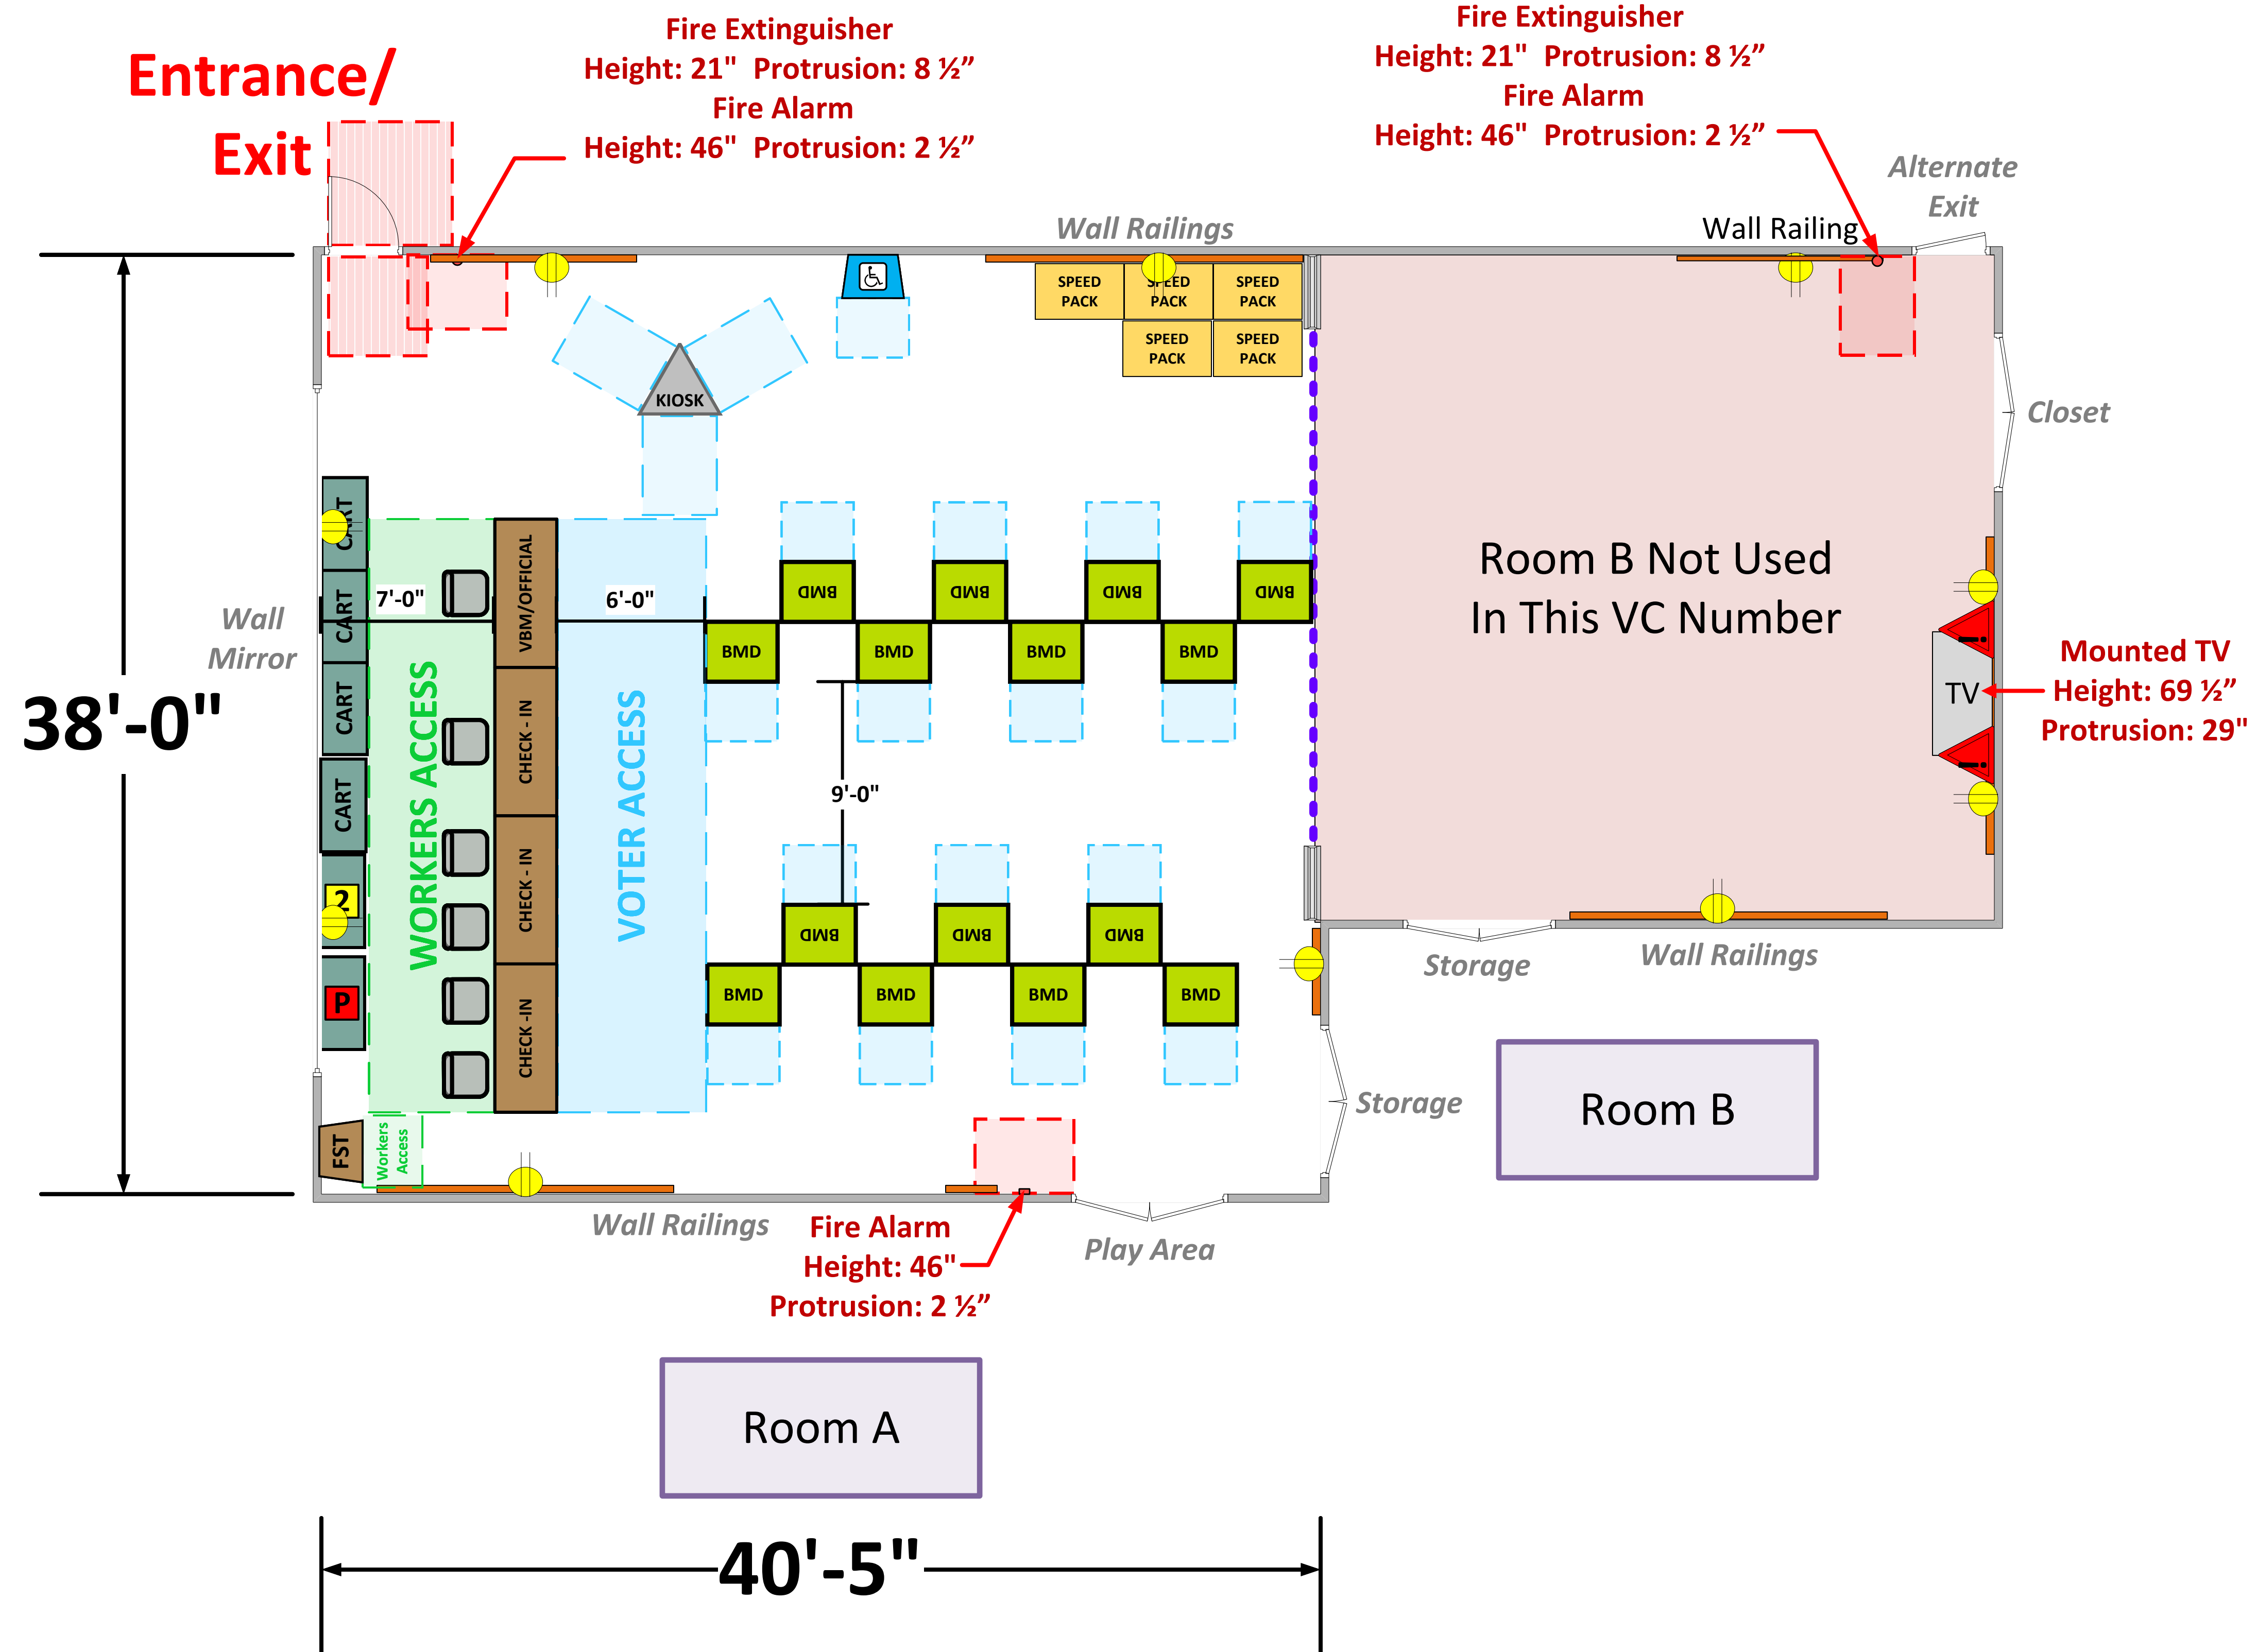

LEGEND

Room Size	Dimension: 40'5" x 38'	Sq. Ft.: 1,535'
Number of BMDs	15	
POWER OUTLET		
PROTRUDING OBJECT		
Do Not Block Area		

VCID 3067
William Steinmetz Park

Each chair at a CHECK-IN station equals one ePollbook

Equipment By: Scott Taylor	Date: 02/12/26
Skeleton Drawn By: David Chaparro	Date: 11/19/25
Scale: 1/4" inches = 1' Ft.	