



# Community Room 1300 Sq. Ft

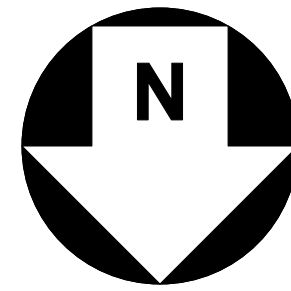

## LEGEND

Room Size	Dimension: 30' x 43'	Sq. Ft: 1,300
EPB	Primary: 5	Secondary: Pending
BMD	Total: 15	Actual:
Circuits	Total: Pending	Usable: Pending
Floor Decals		
BALLOT MARKING DEVICE		
CHECK IN TABLE		
BMD CART		
BACKDROP		
KIOSK		
POWER OUTLET		
PROTRUDING OBJECT		
ROUTER		
POWER CORDS		

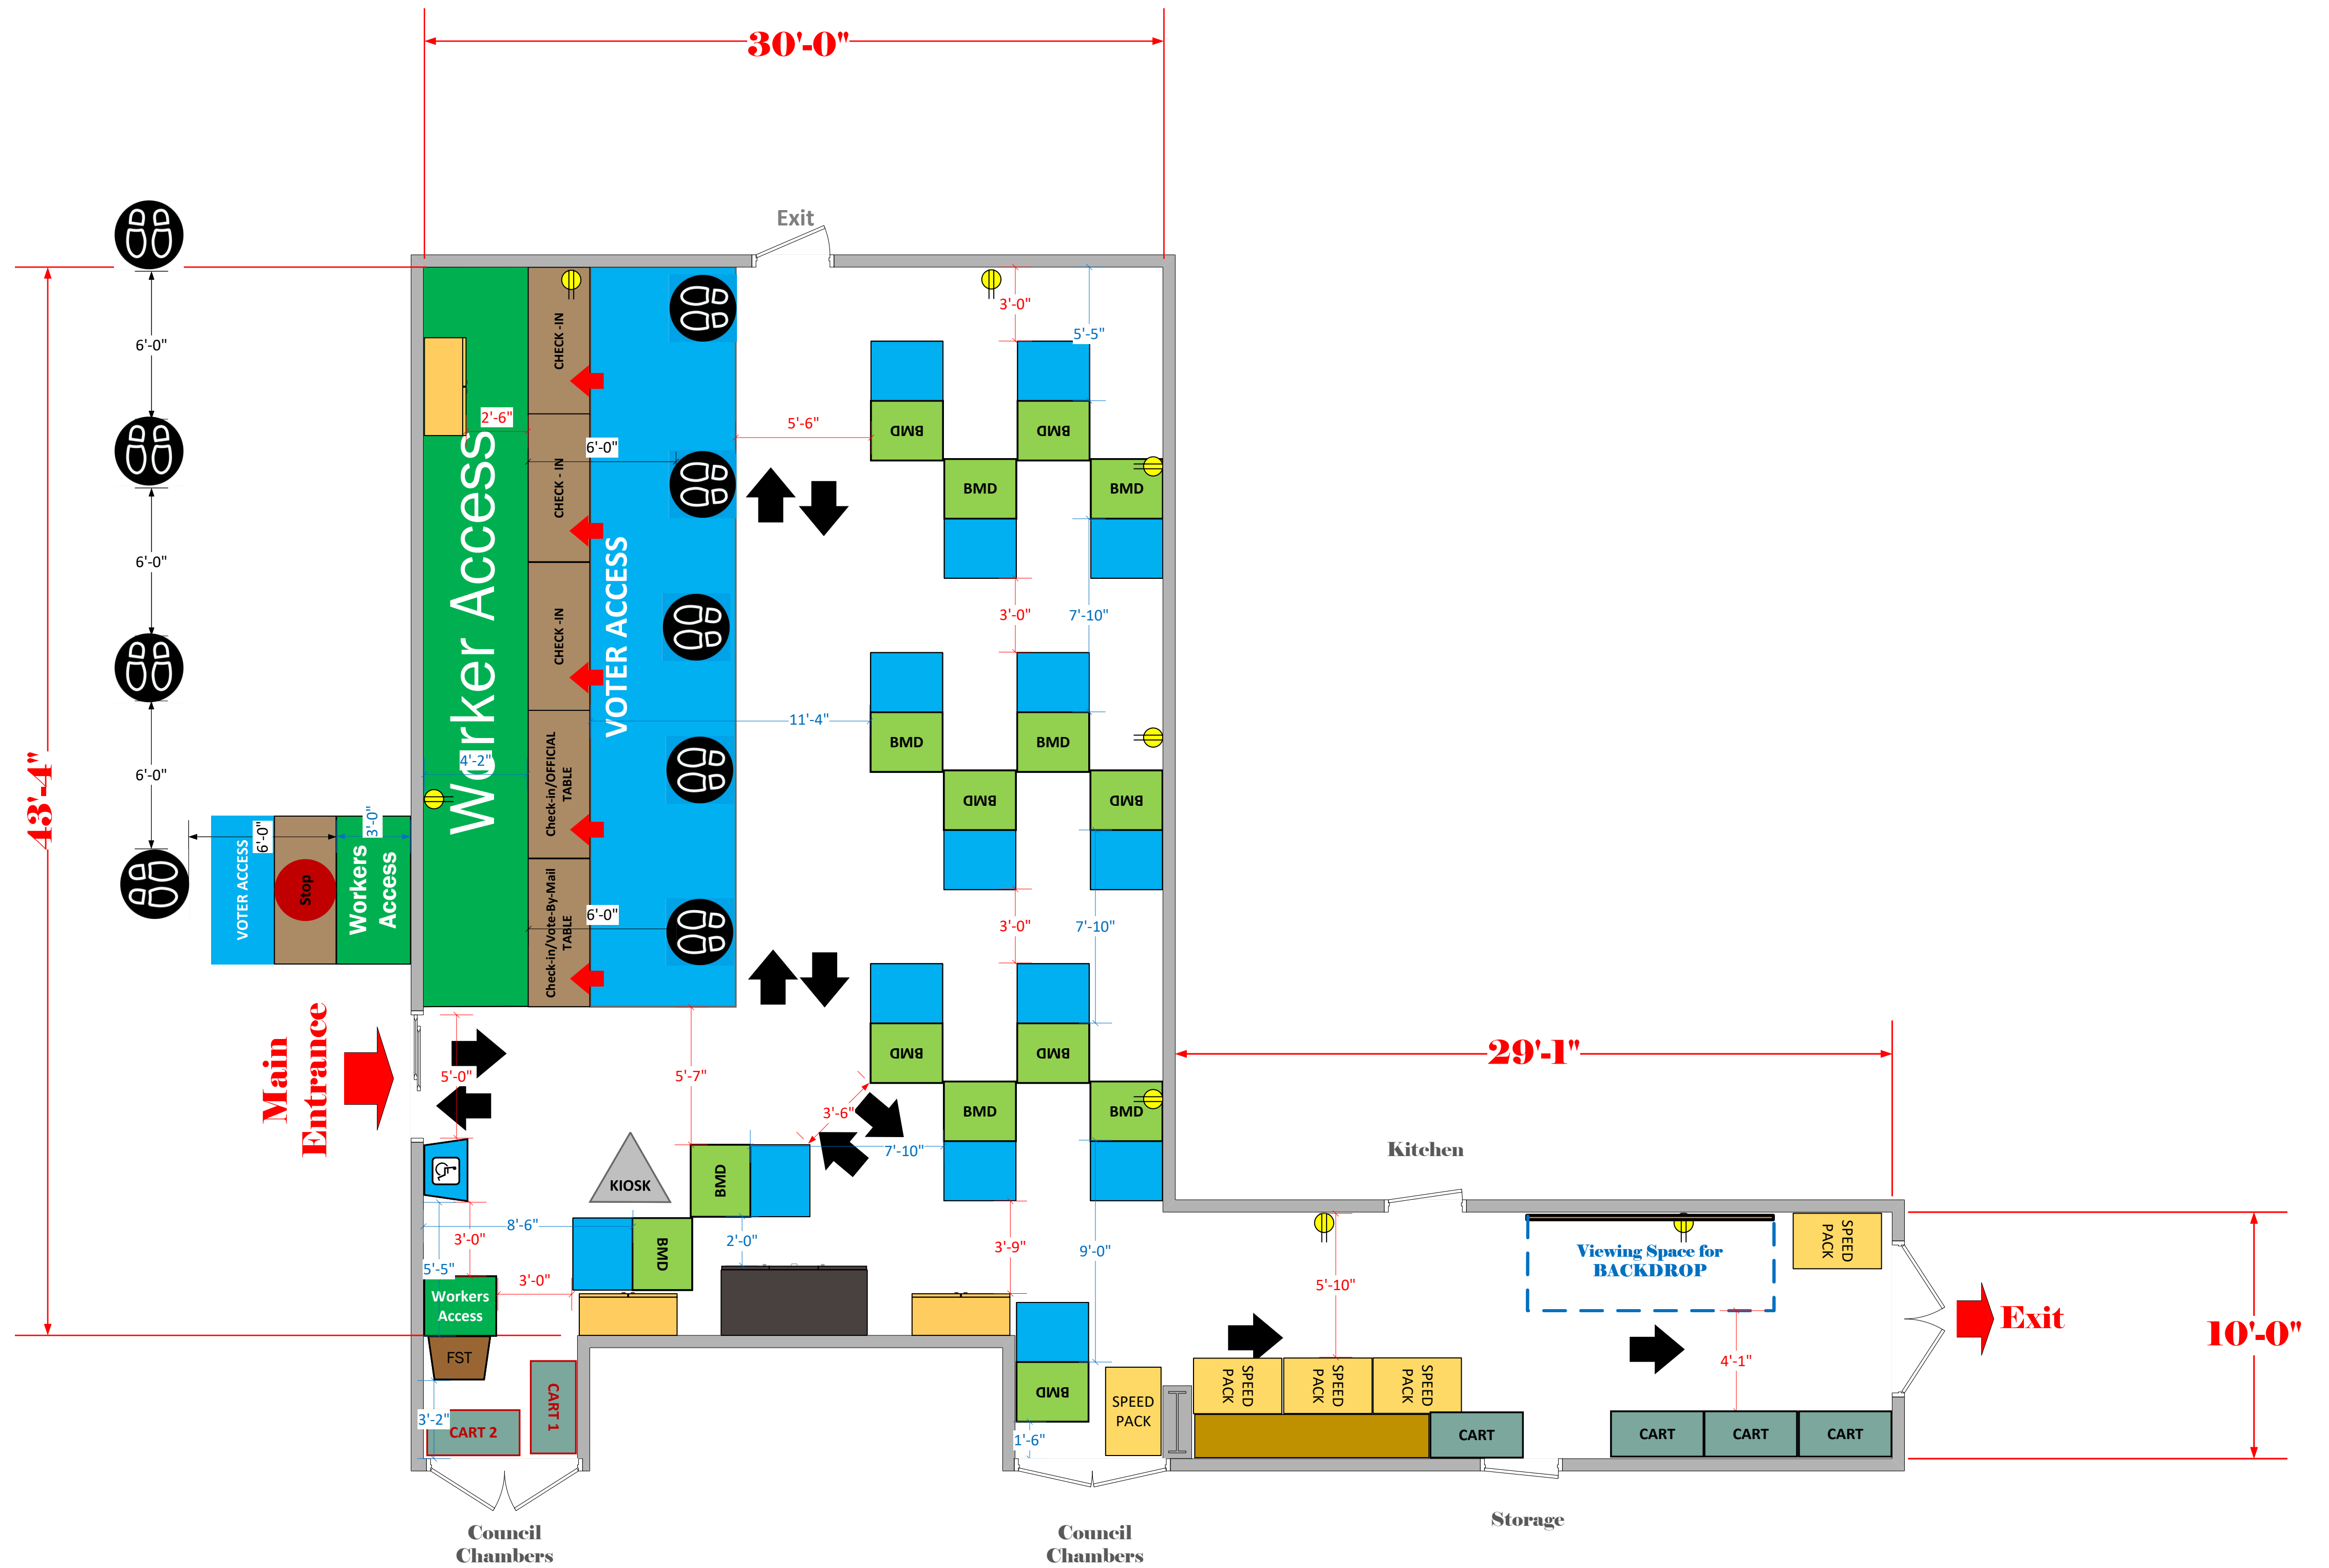

TITLE  
**West Covina Hall  
VCID # 340**

SCALE  
1: 48

DRAWN BY  
**Cassandra Stipes**