

Conference Room D & E  
(1576' Usable Sq. Ft.)

POTENTIALLY REMOVABLE

TABLES  
96" X 30"

MOVEABLE WITHIN ROOM

TV ON WHEELS  
51" X 25"


PODIUM  
20" X 15"

LEGEND

Room Size	Dimension: 52'8" X 29'10"	Sq. Ft: 1576'
Number of BMDs	15	
POWER OUTLET		
PROTRUDING OBJECT		
Do Not Block Area		

TITLE

35073  
LA County Department Public Works

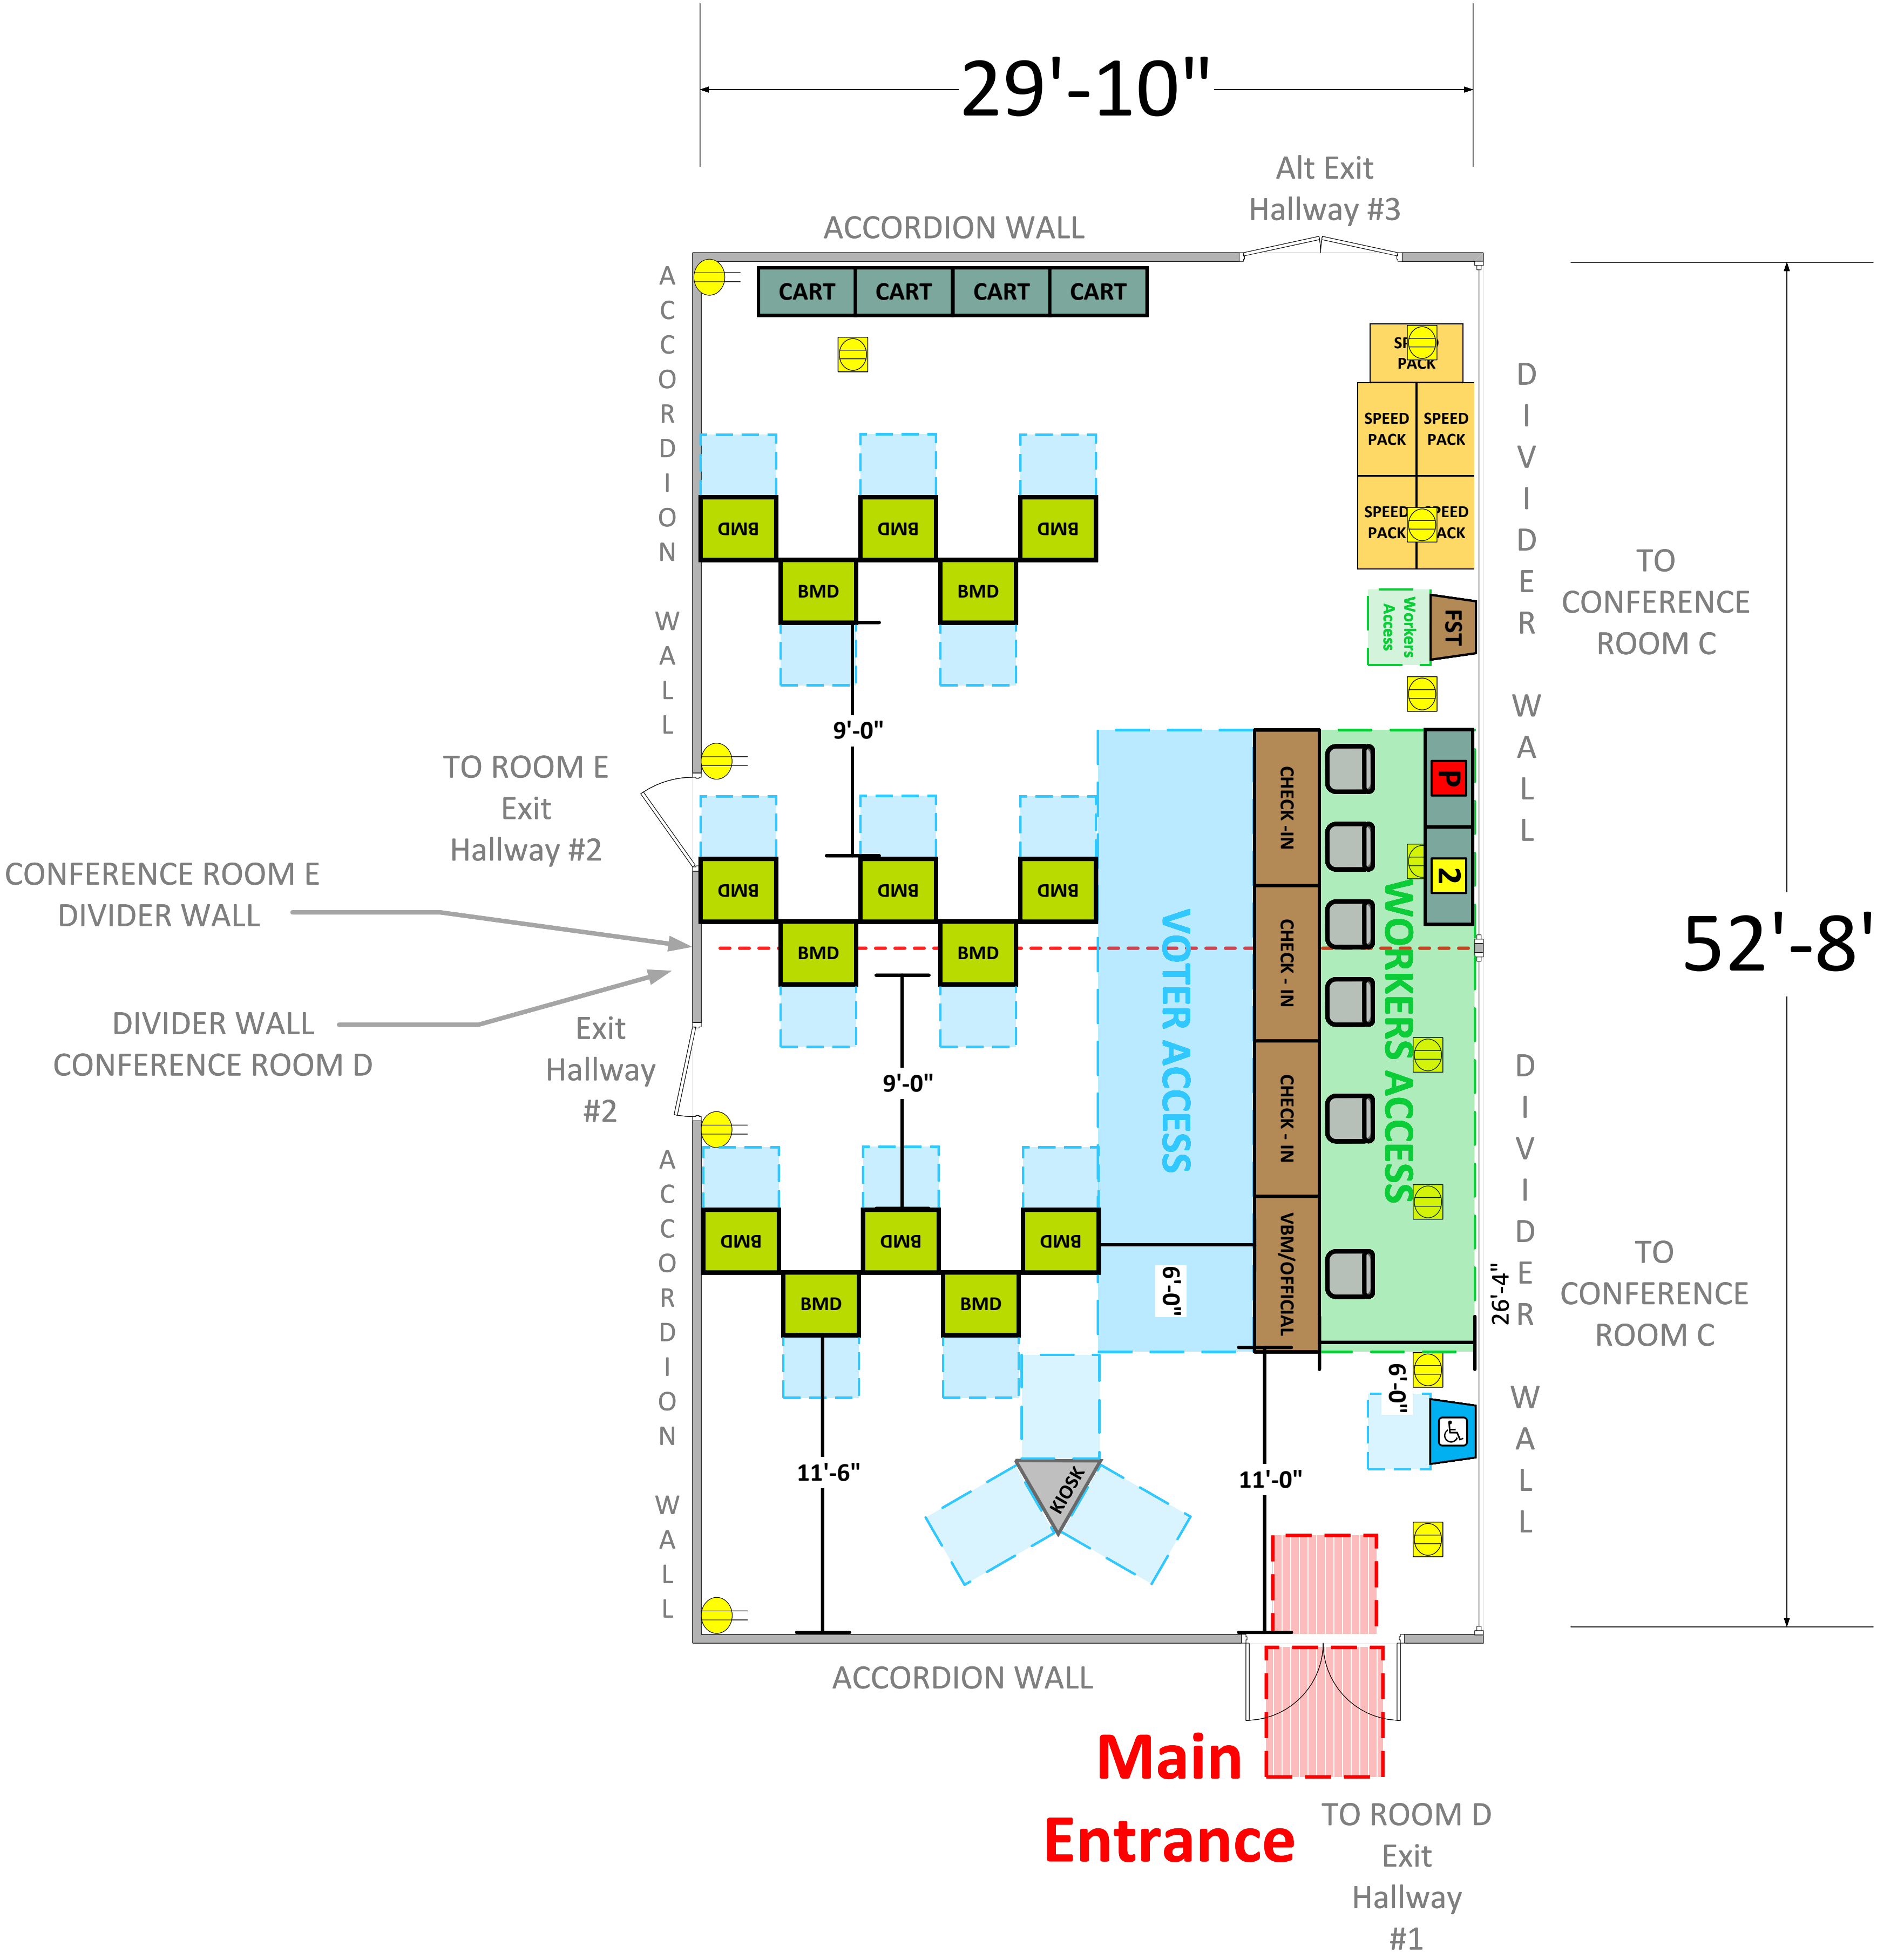

Each chair at a CHECK-IN station equals one ePollbook

Equipment By:	Date:
Ryan Rivas	09/24/25
Skeleton Drawn By:	Date:
Denise Rivera	09/12/25
Scale:	
1¼" inches = 1' Ft.	