


MPR


(3,900 Usable Sq. Ft.)

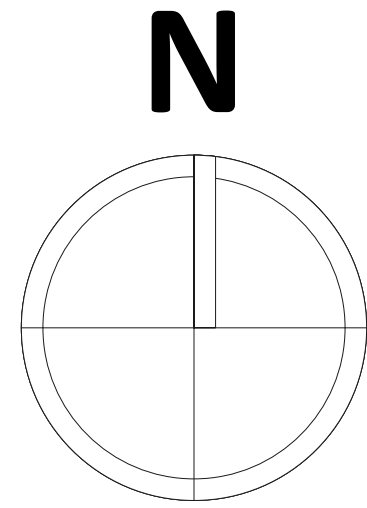

LEGEND

Room Size	Dimension: 77' x 54'	Sq. Ft. 4,158'
EPB	Primary:	Secondary:
BMD	Total: 25	Actual:
Circuits	Total:	Usable:
Floor Decals		
BALLOT MARKING DEVICE		
CHECK IN TABLE		
BMD CART		
BACKDROP		
KIOSK		
POWER OUTLET		
PROTRUDING OBJECT		
ROUTER		
POWER CORDS		

TITLE **Dana Middle School**
VC ID# 4484

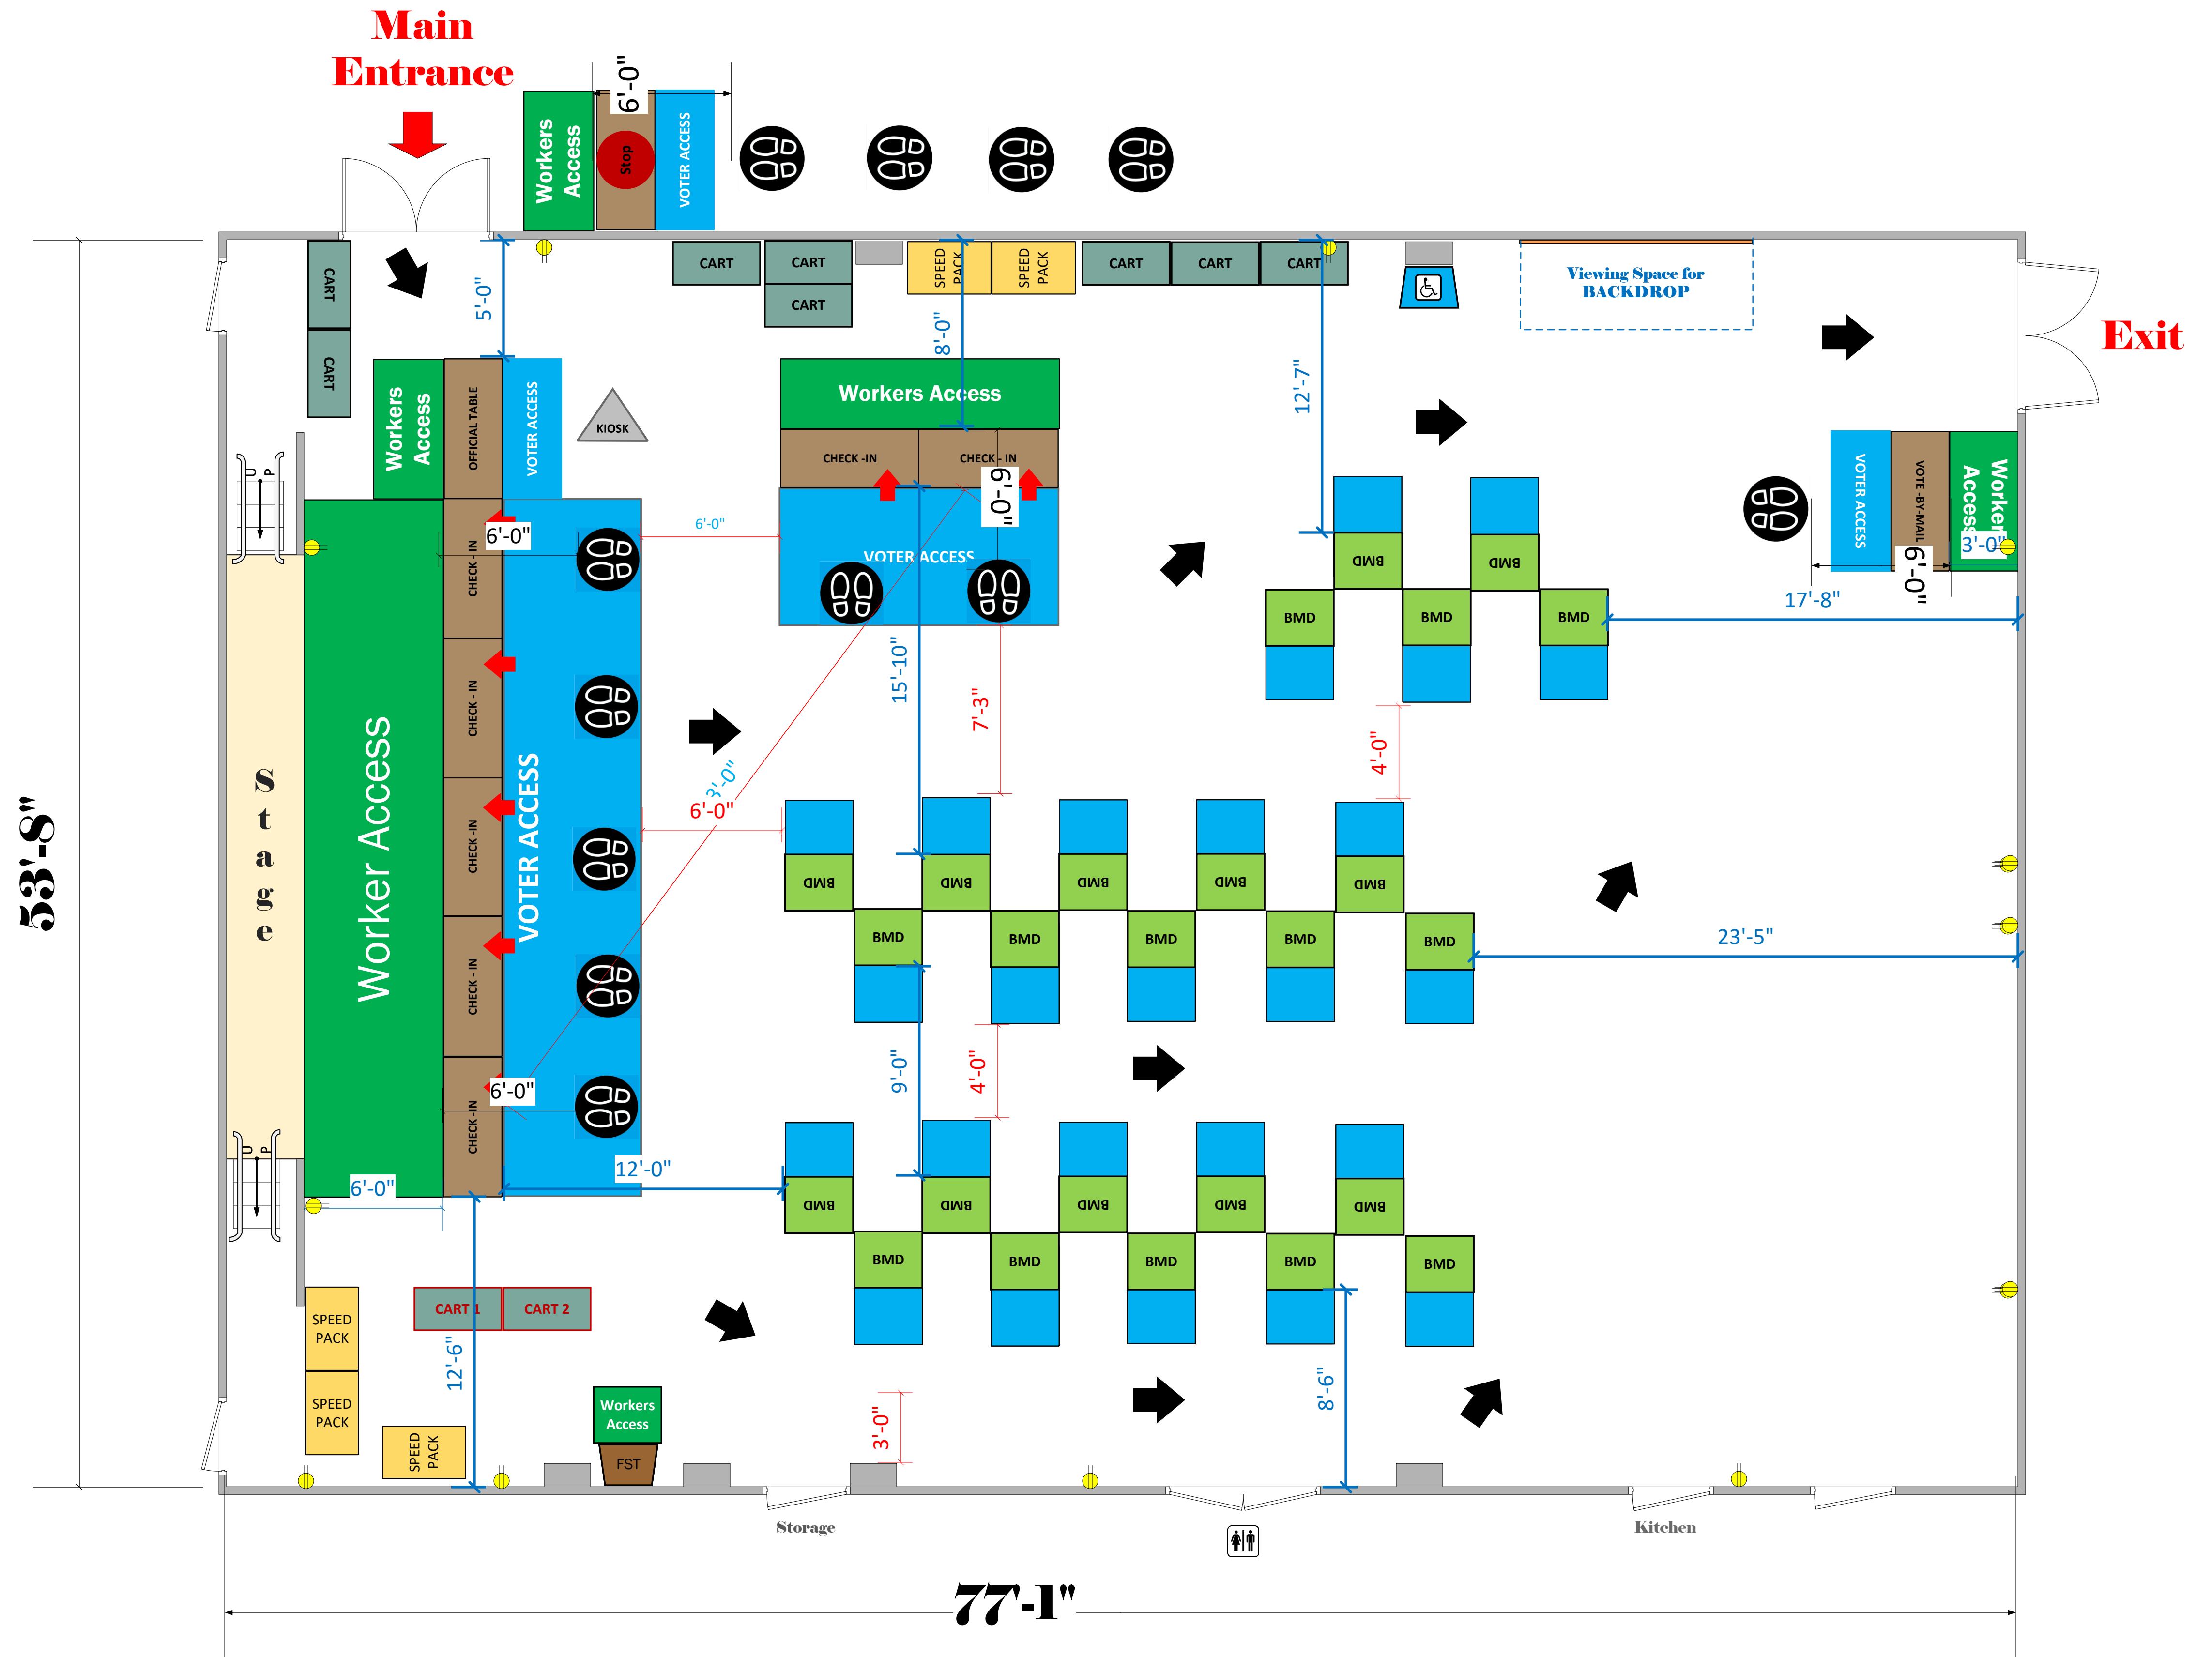

SCALE 1:48

DRAWN BY **David Chaparro**