


# Multi-Purpose Room (2,698 Sq. Ft.)

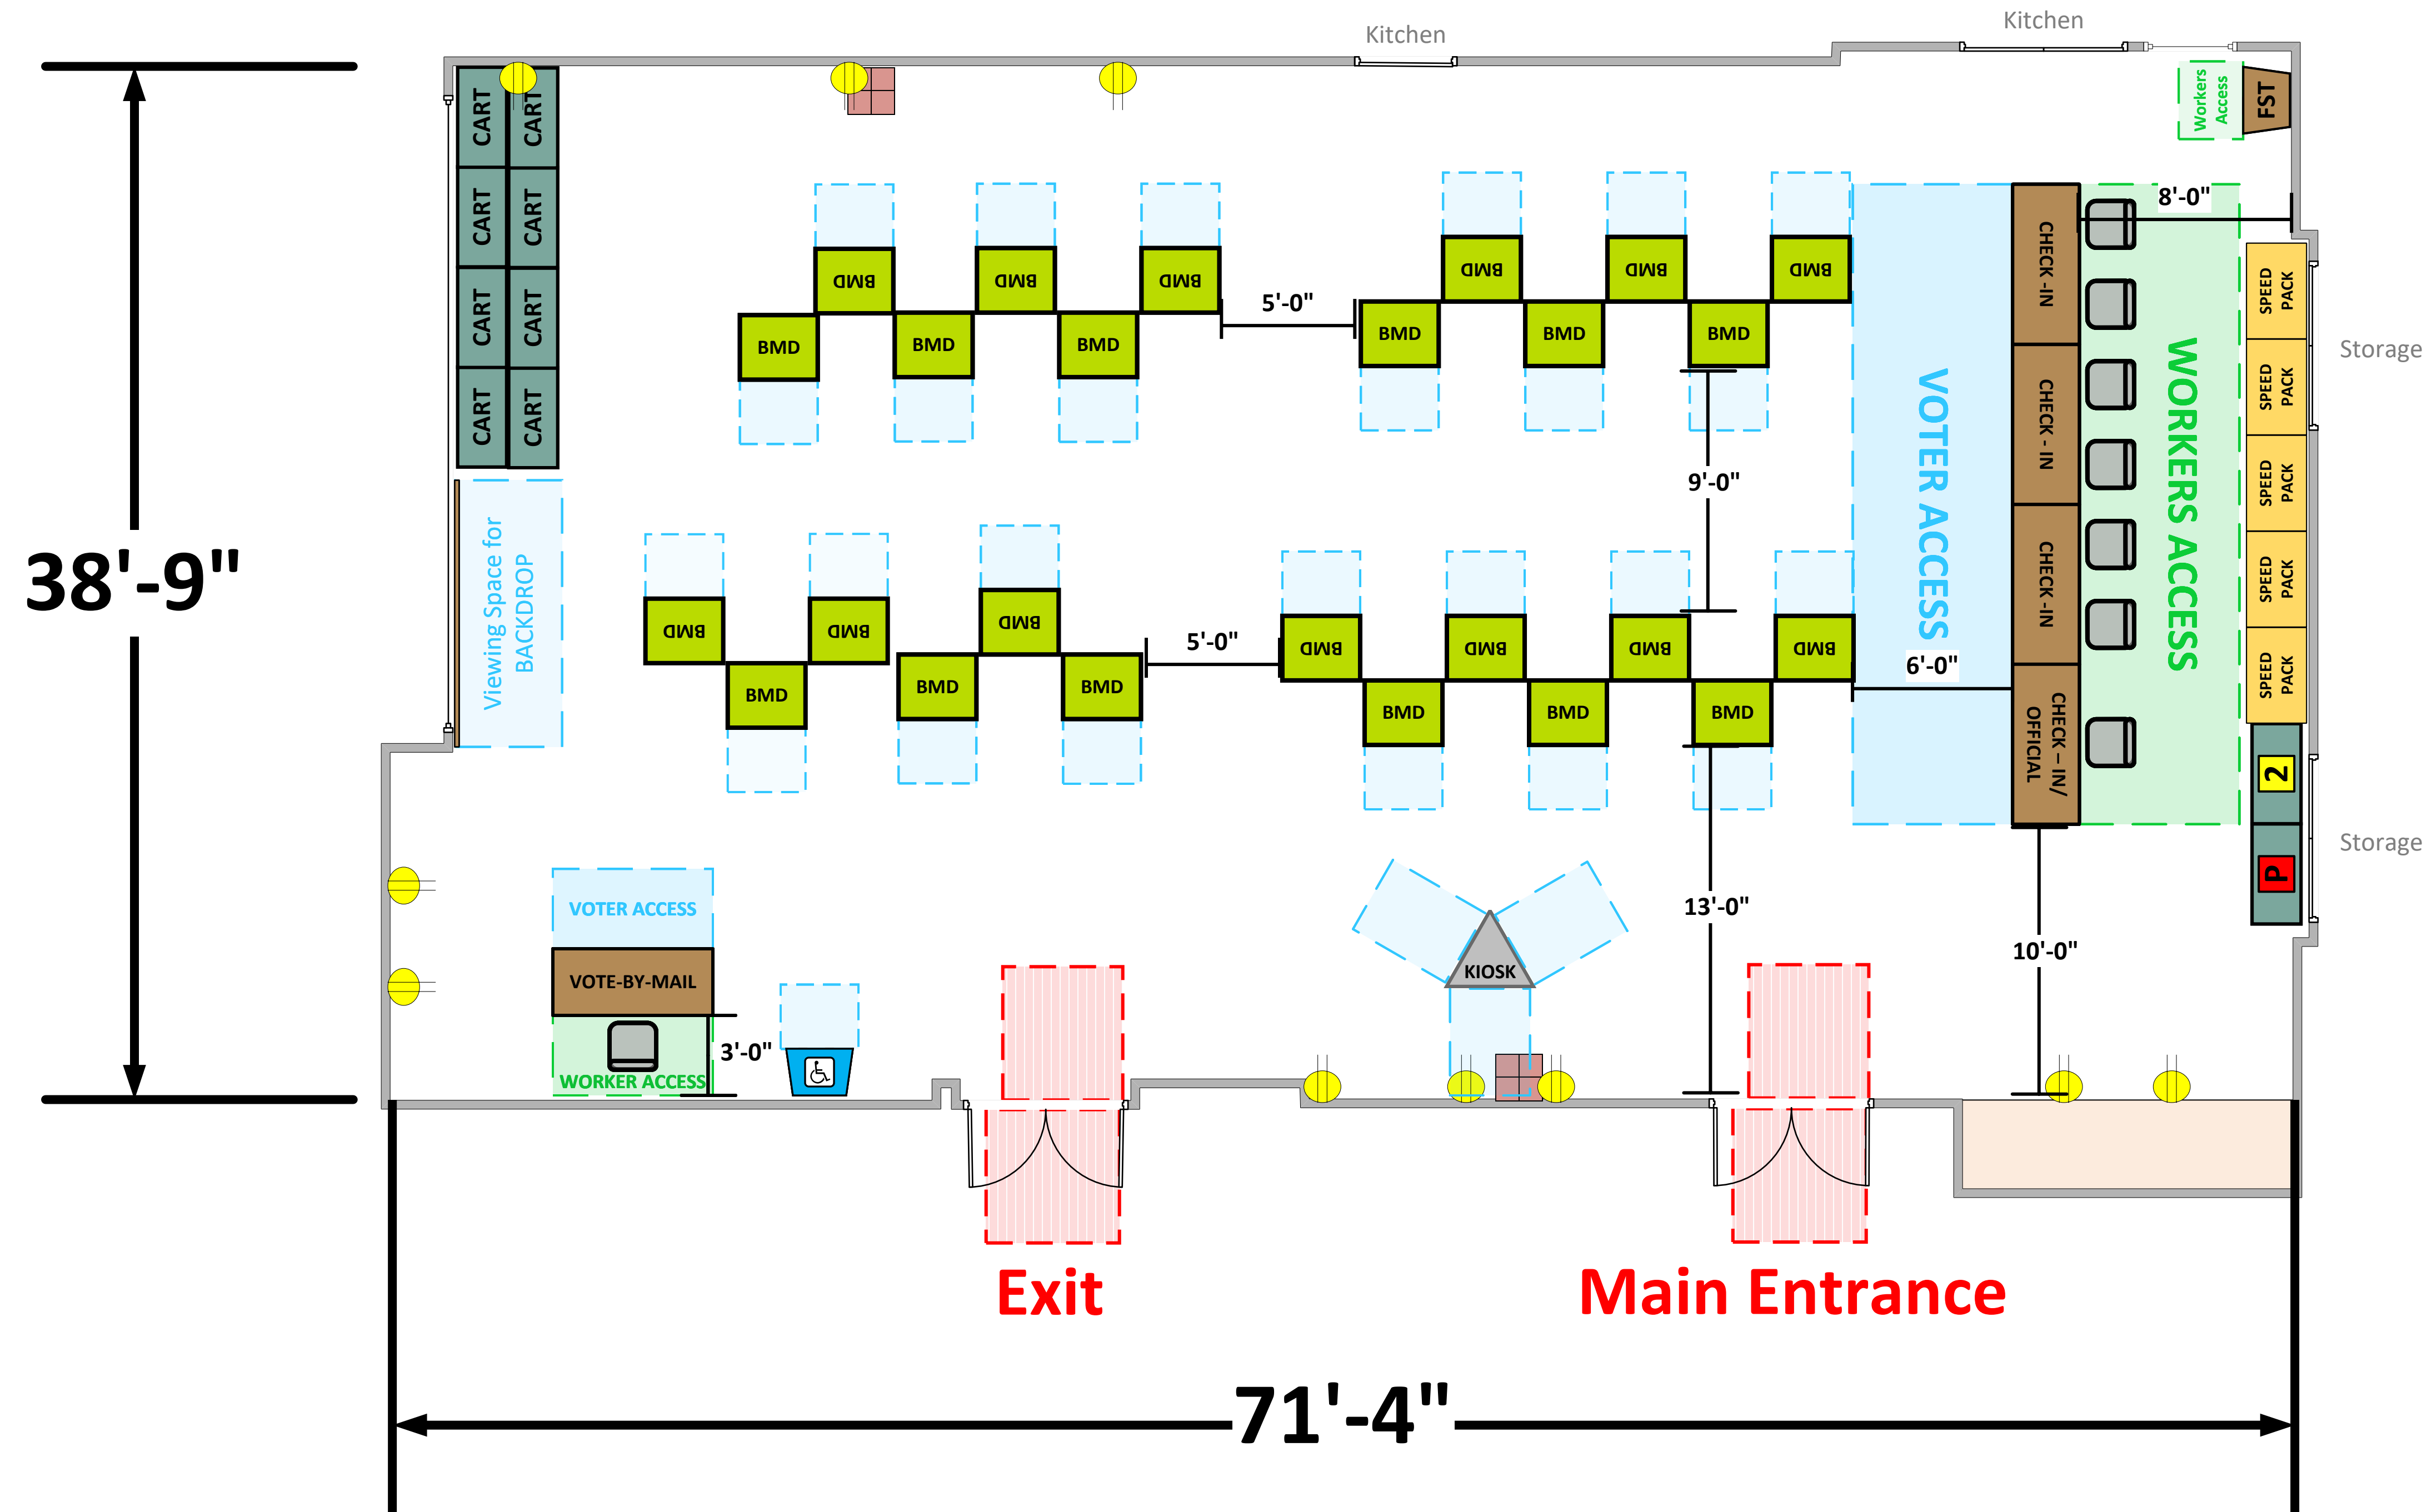

## LEGEND

Room Size	Dimension: 71'-4"x38'-9"	Sq. Ft: 2,689
Number of BMDs	25	
POWER OUTLET		
PROTRUDING OBJECT		
Do Not Block Area		

TITLE  
**VCID 479**  
**Jackie Robinson Community Center**

**Each chair at a CHECK-IN station equals one ePollbook**

Equipment By: <b>Ryan Rivas</b>	Date: <b>01/11/24</b>
Skeleton Drawn By: <b>David Chaparro</b>	Date: <b>01/08/24</b>
Scale: <b>1/4" inches = 1' Ft.</b>	