


Multi-Purpose Room (3,497 Usable Sq. Ft.)

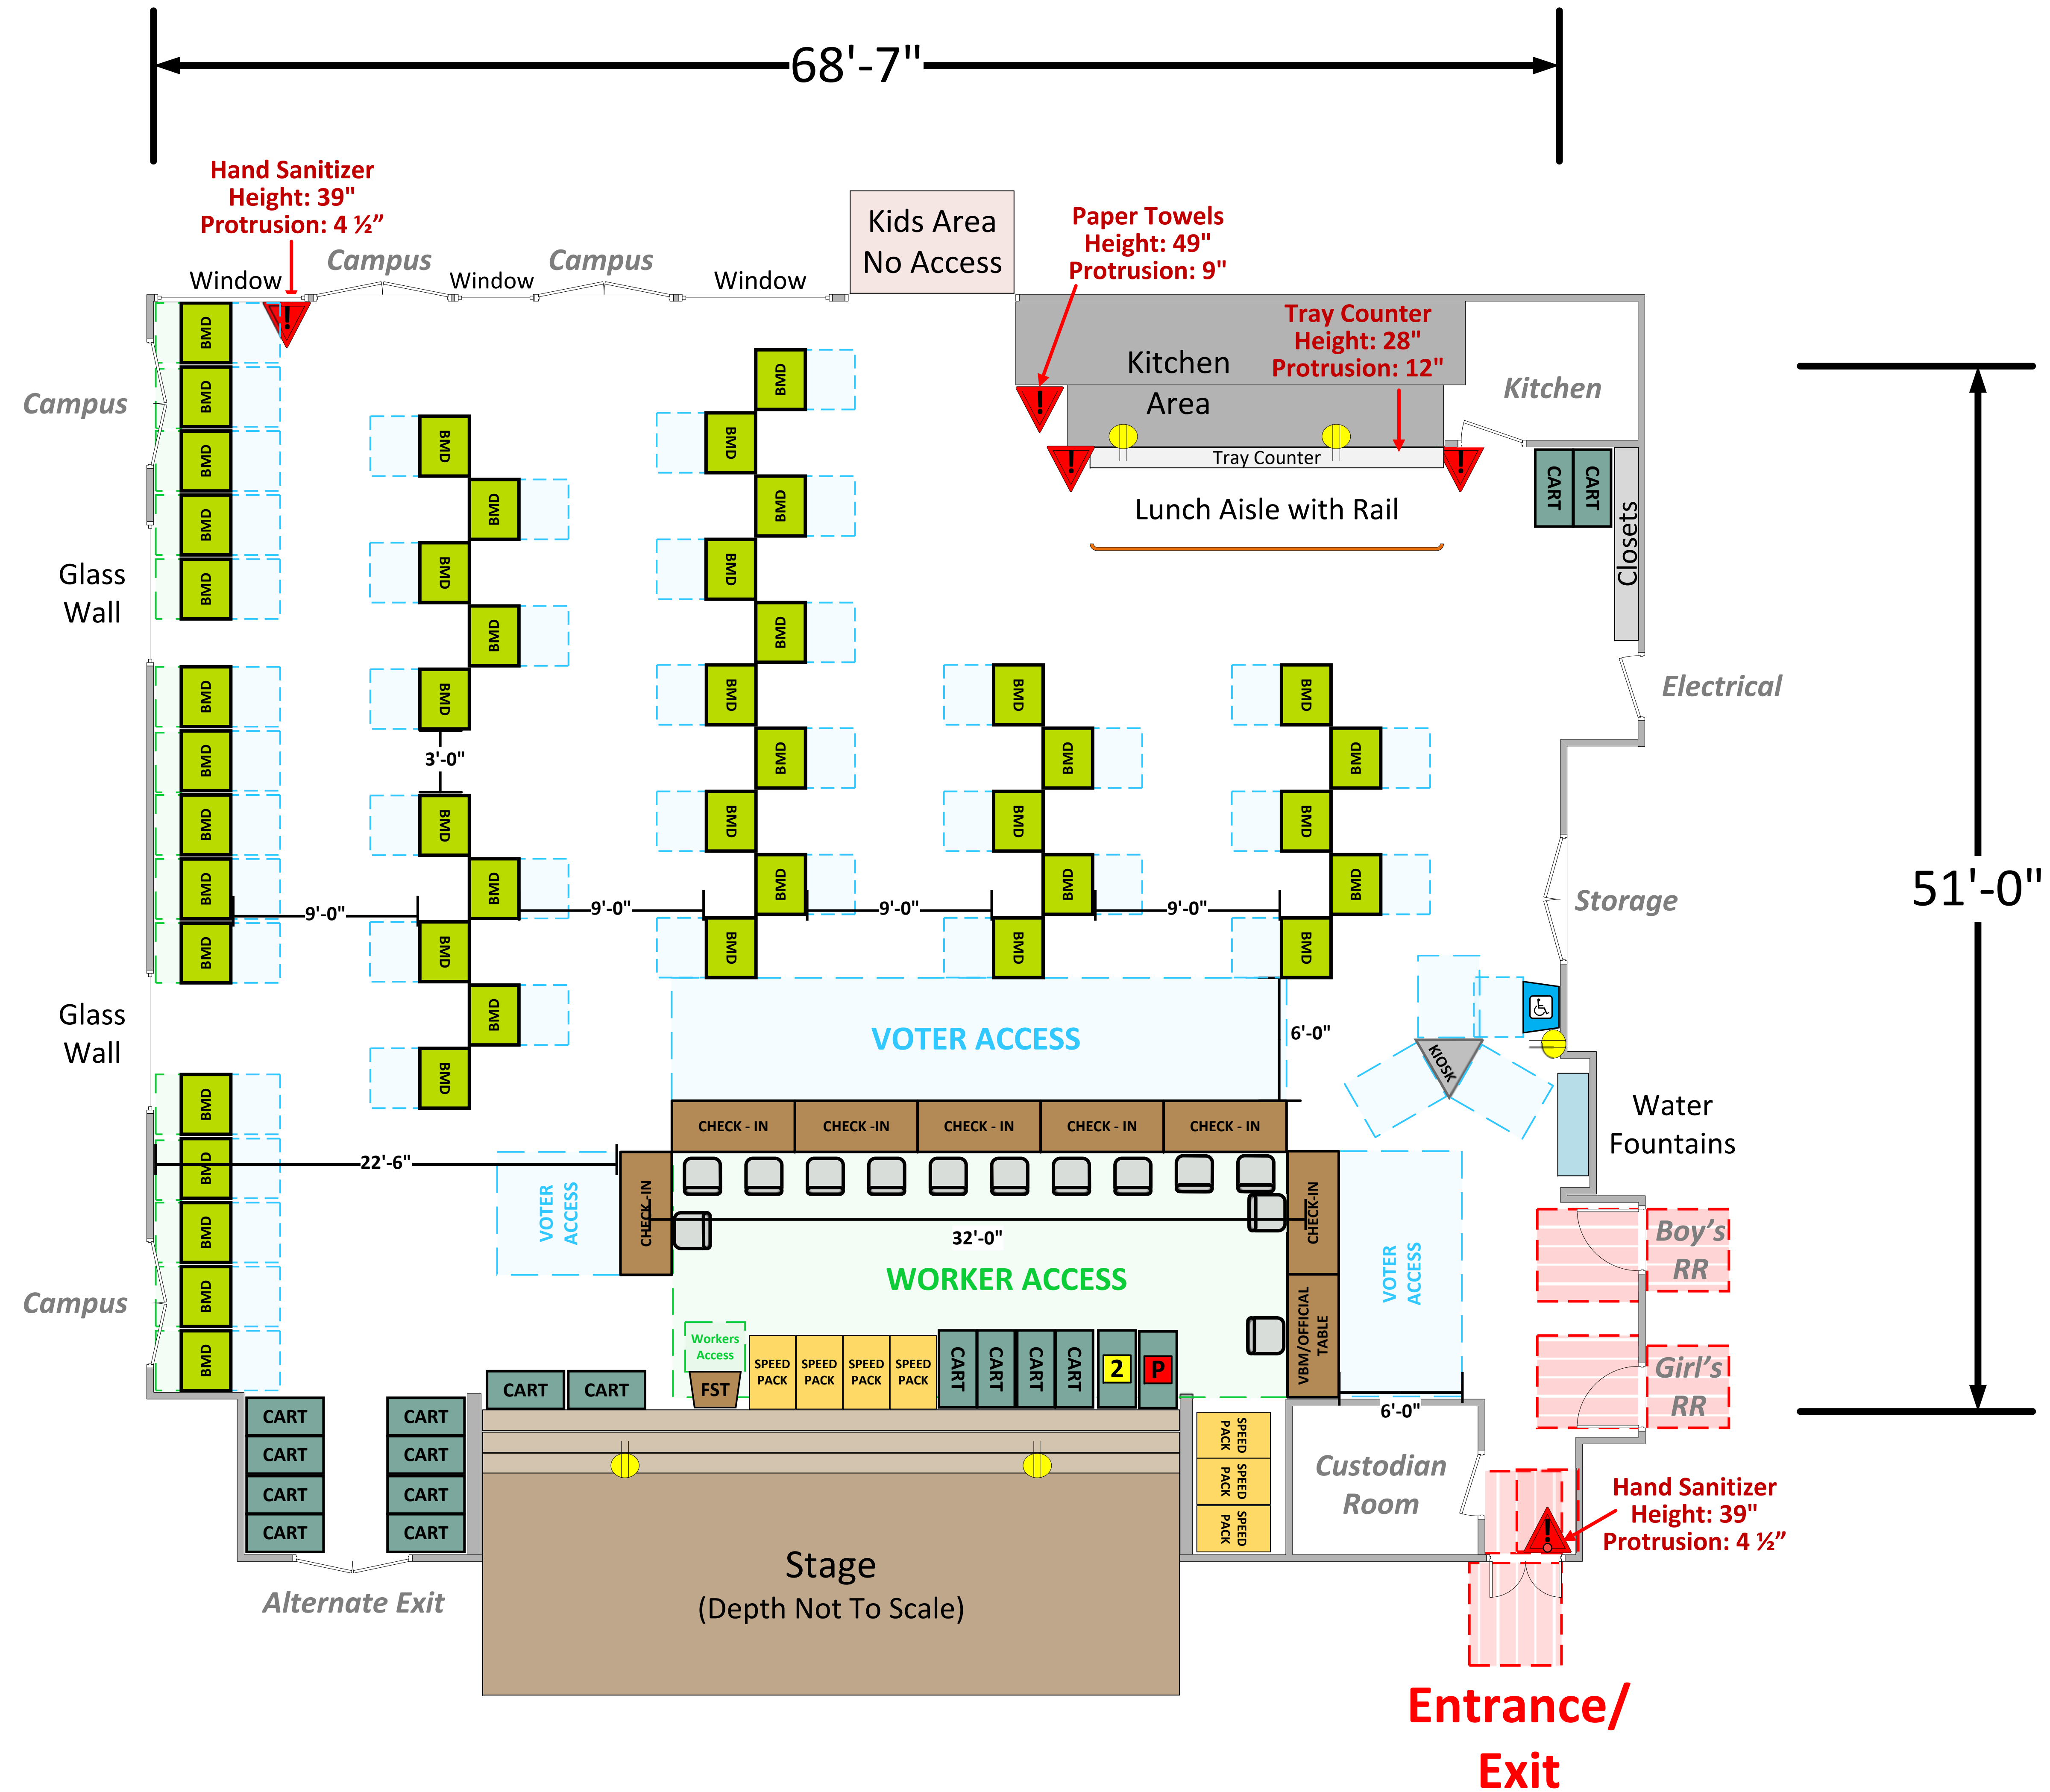

LEGEND

Room Size	Dimension: 68'7" x 51'	Sq. Ft.: 3,497'
Number of BMDs	45	
POWER OUTLET		
PROTRUDING OBJECT		
Do Not Block Area		

VCID 4802
Oak Tree Community Day School

Each chair at a CHECK-IN station equals one ePollbook

Equipment By:	Date:
Anthony Gonzalez	04/30/26
Skeleton Drawn By:	Date:
David Chaparro	04/22/26
Scale:	
1/4" inches = 1' Ft.	