


Arts & Crafts Room (1,620 Usable Sq. Ft.)

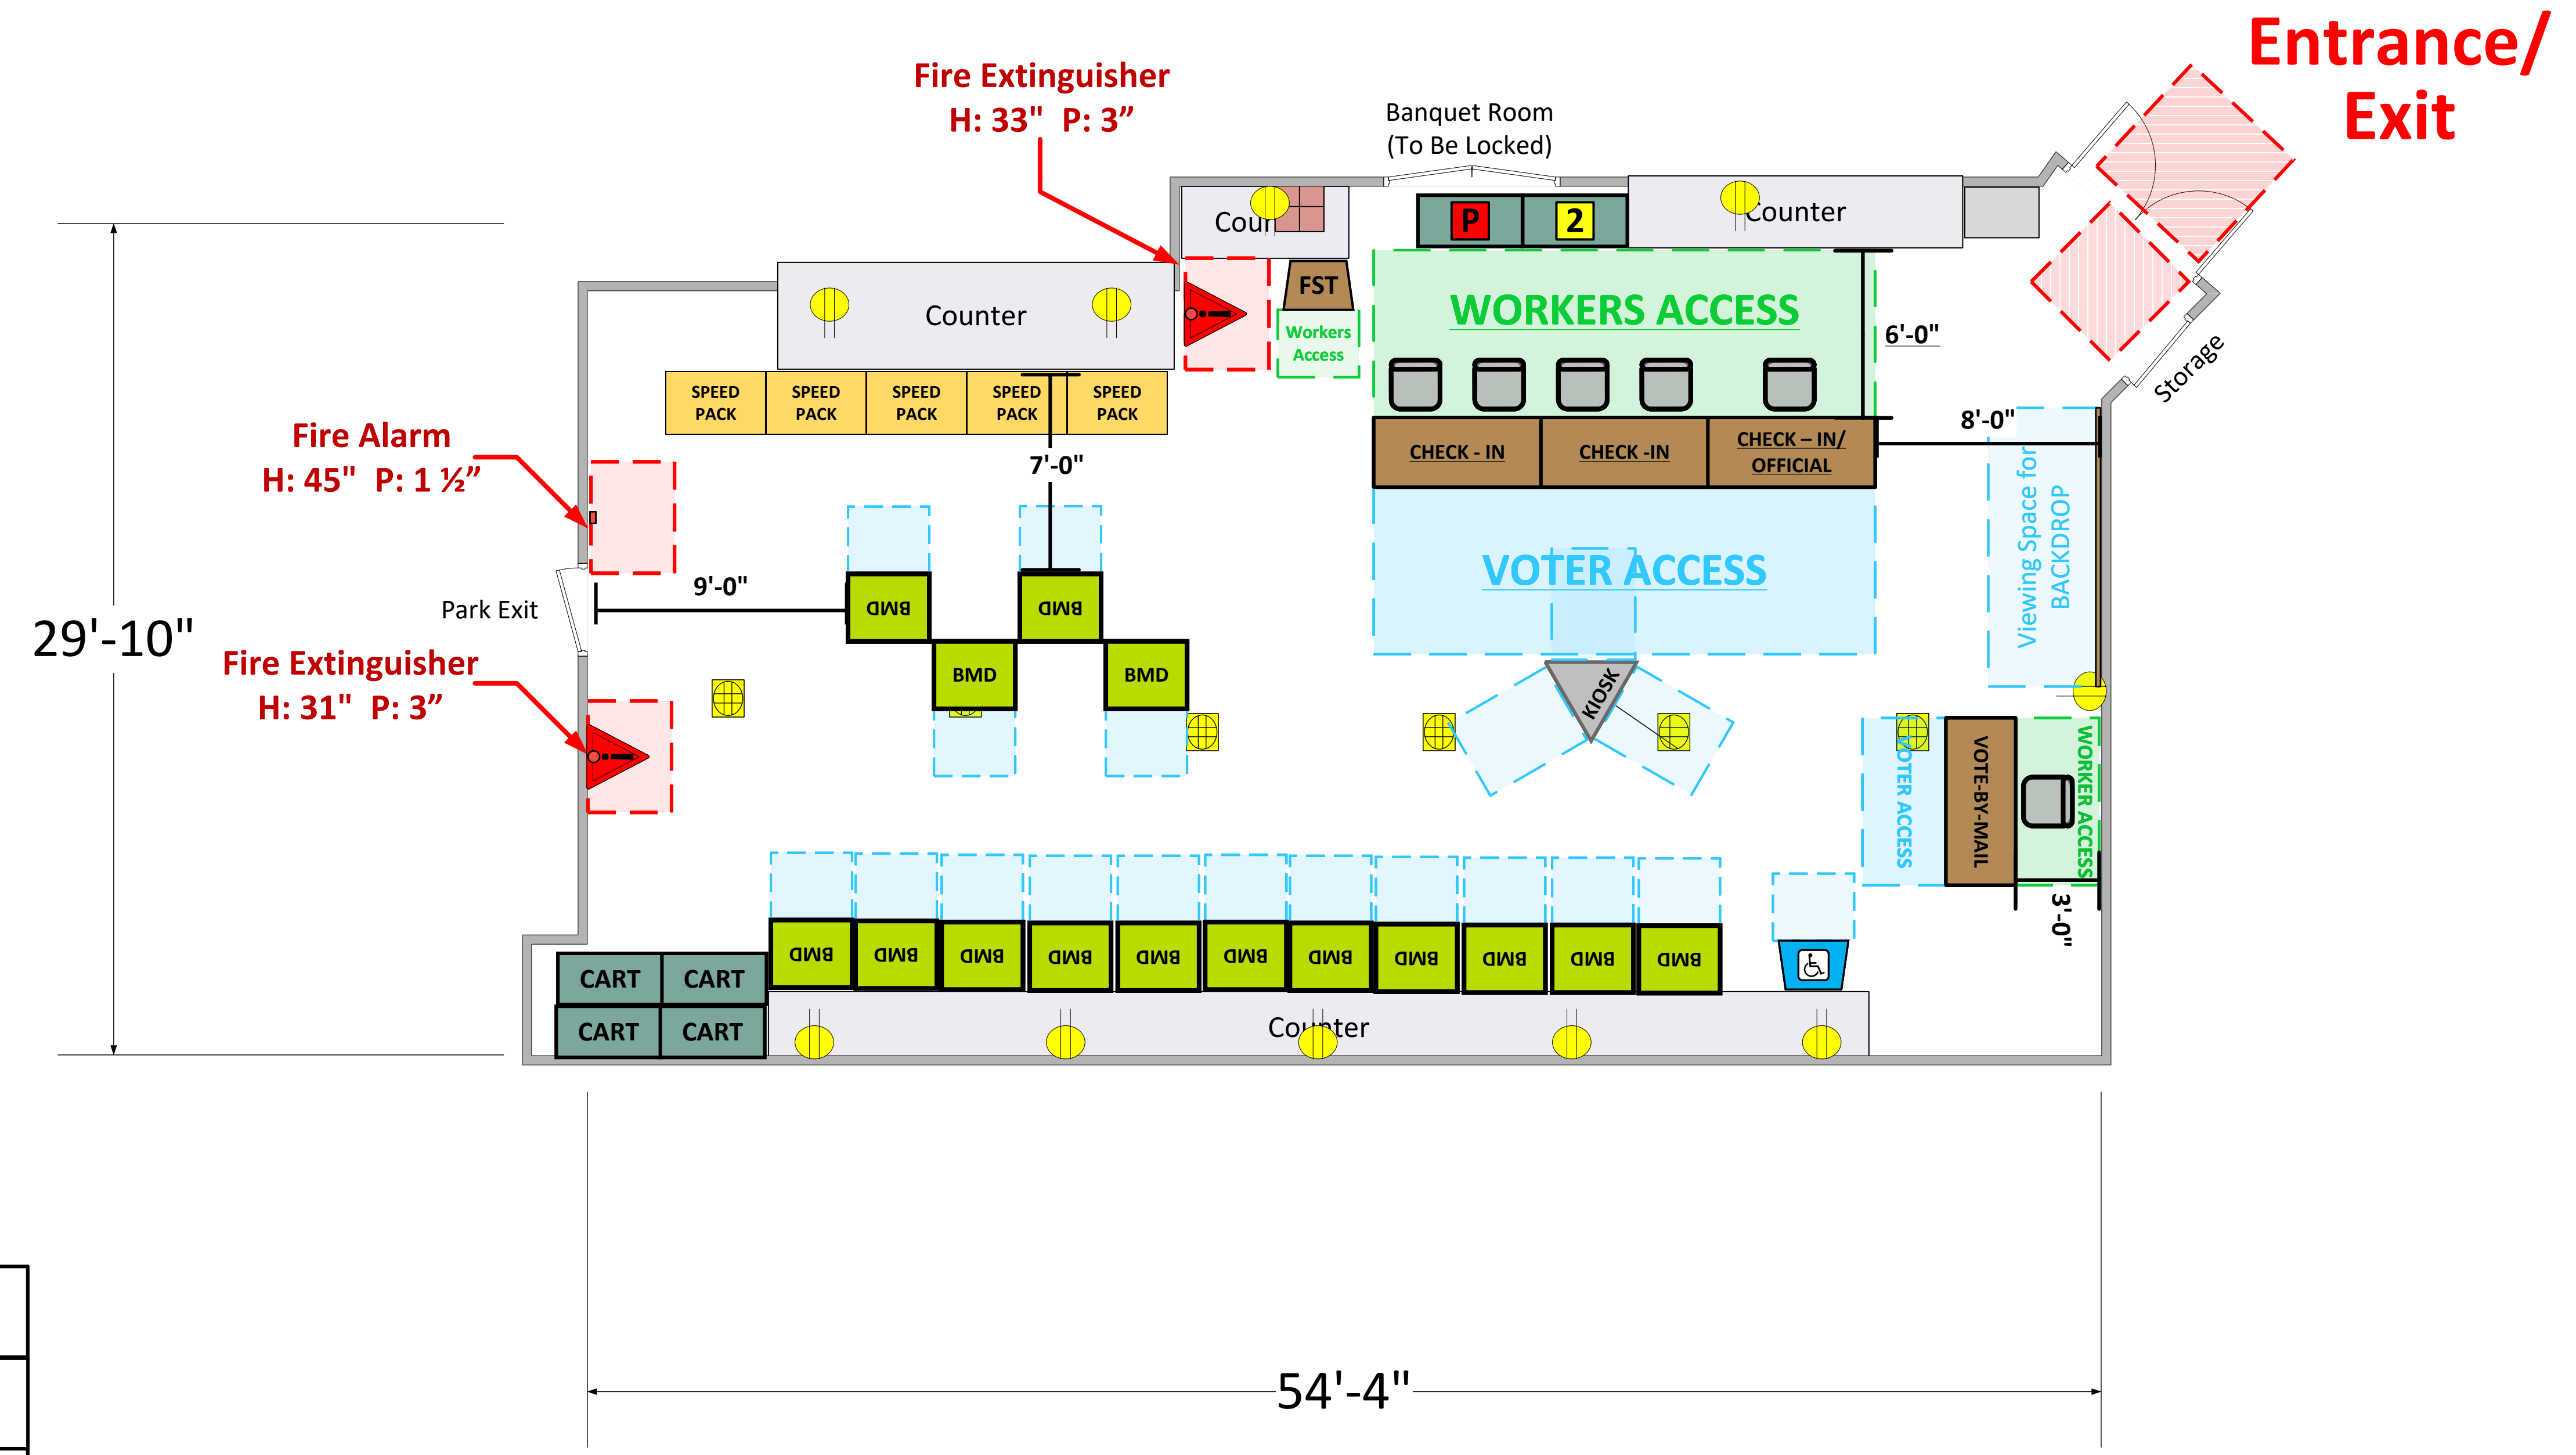

LEGEND

Room Size	Dimension: 54'4" x 29'10"	Sq. Ft: 1,620'
Number of BMDs	15	
POWER OUTLET		
PROTRUDING OBJECT		
Do Not Block Area		

VCID 498
Las Palmas Park

Each chair at a CHECK-IN station equals one ePollbook

Equipment By: Ryan Rivas	Date: 01/11/24
Skeleton Drawn By: David Chaparro	Date: 08/21/23
Scale: 1/4" inches = 1' Ft.	