


Fellowship Hall


(1,624 Sq. Ft.)

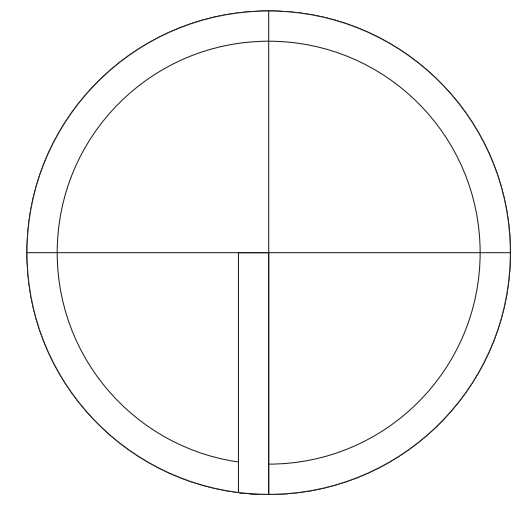

N

LEGEND

Room Size	Dimension: 56' x 29'	Sq. Ft.: 1,624'
EPB	Primary:	Secondary:
BMD	Total: 15	Actual:
Circuits	Total:	Usable:
Floor Decals		
BALLOT MARKING DEVICE		
CHECK IN TABLE		
BMD CART		
BACKDROP		
KIOSK		
POWER OUTLET		
PROTRUDING OBJECT		
ROUTER		
POWER CORDS		

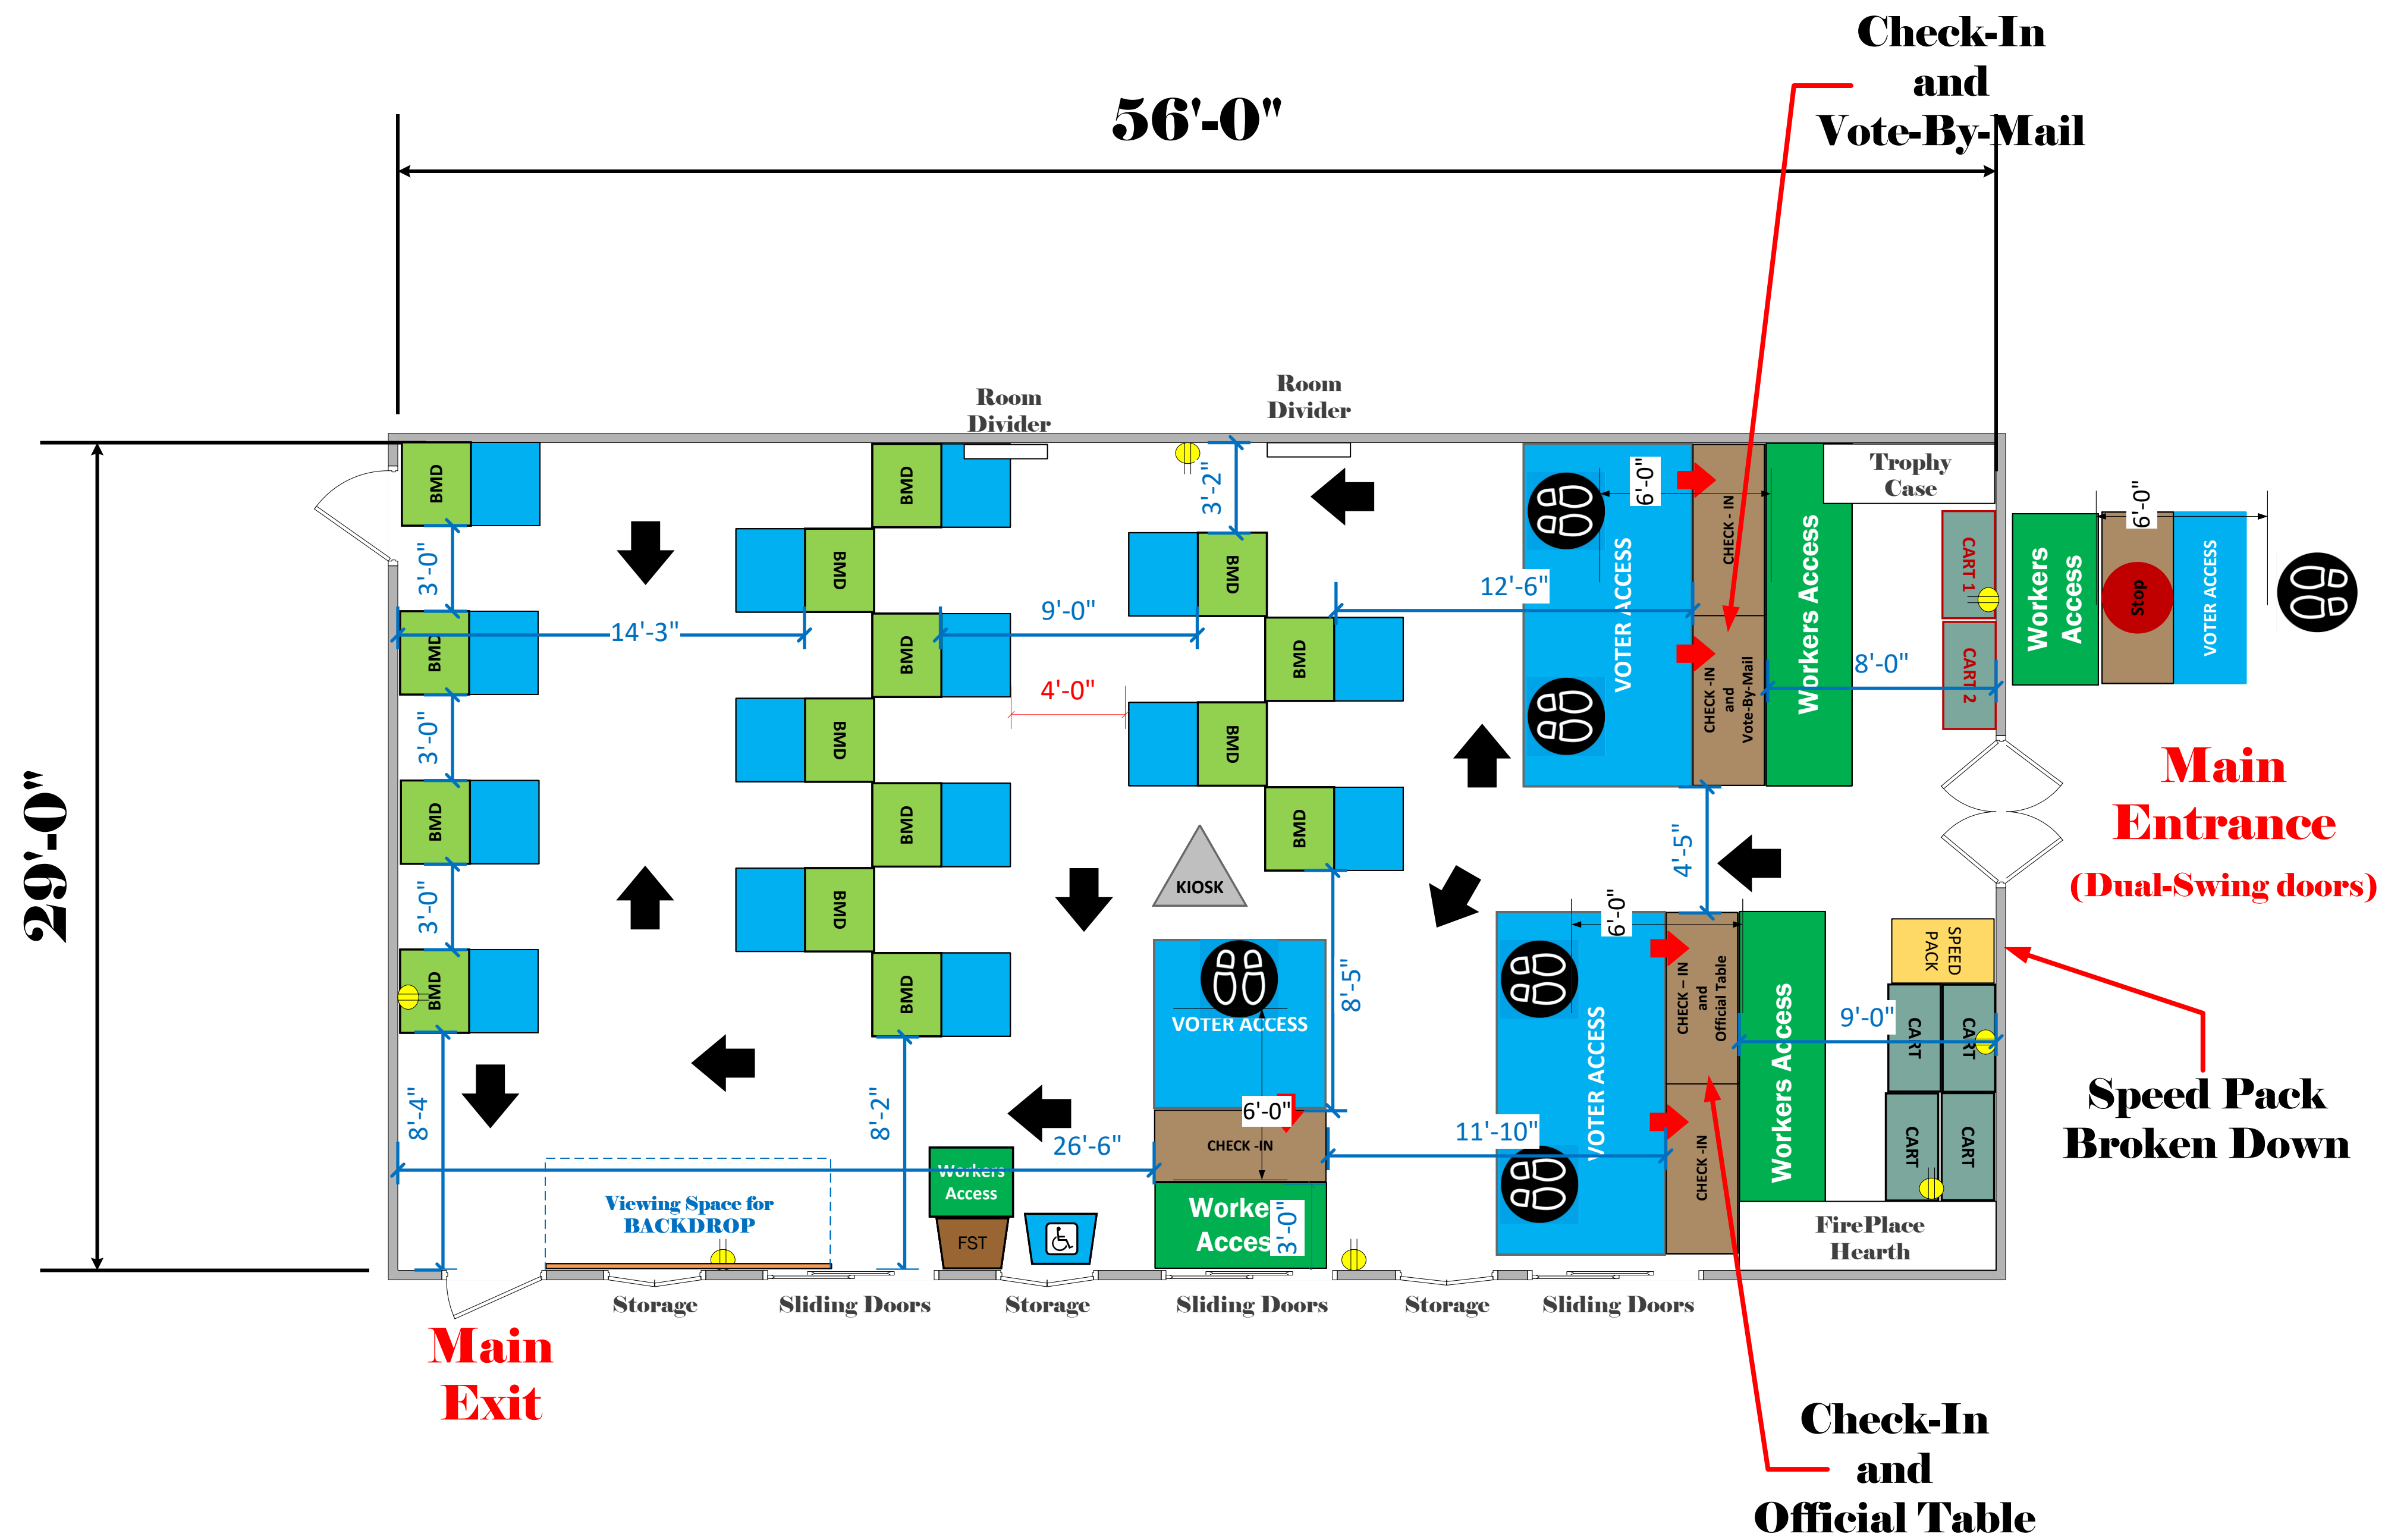

**Lutheran Church
of the Master
VC ID# 6343**

SCALE	1: 48
DRAWN BY	David Chaparro