



Dining Room (2,028 Sq Ft)

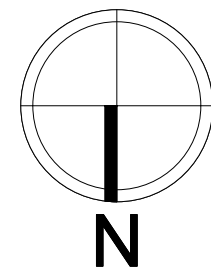

LEGEND

Room Size	Dimension: 39' x 52'	Sq. Ft: 2,028
EPB	Primary: 5	Secondary: Pending
BMD	Total: 15	Actual: 15
Circuits	Total: Pending	Usable: Pending
Floor Decals		
BALLOT MARKING DEVICE		
CHECK IN TABLE		
BMD CART		
BACKDROP		
KIOSK		
POWER OUTLET		
PROTRUDING OBJECT		
ROUTER		
POWER CORDS		

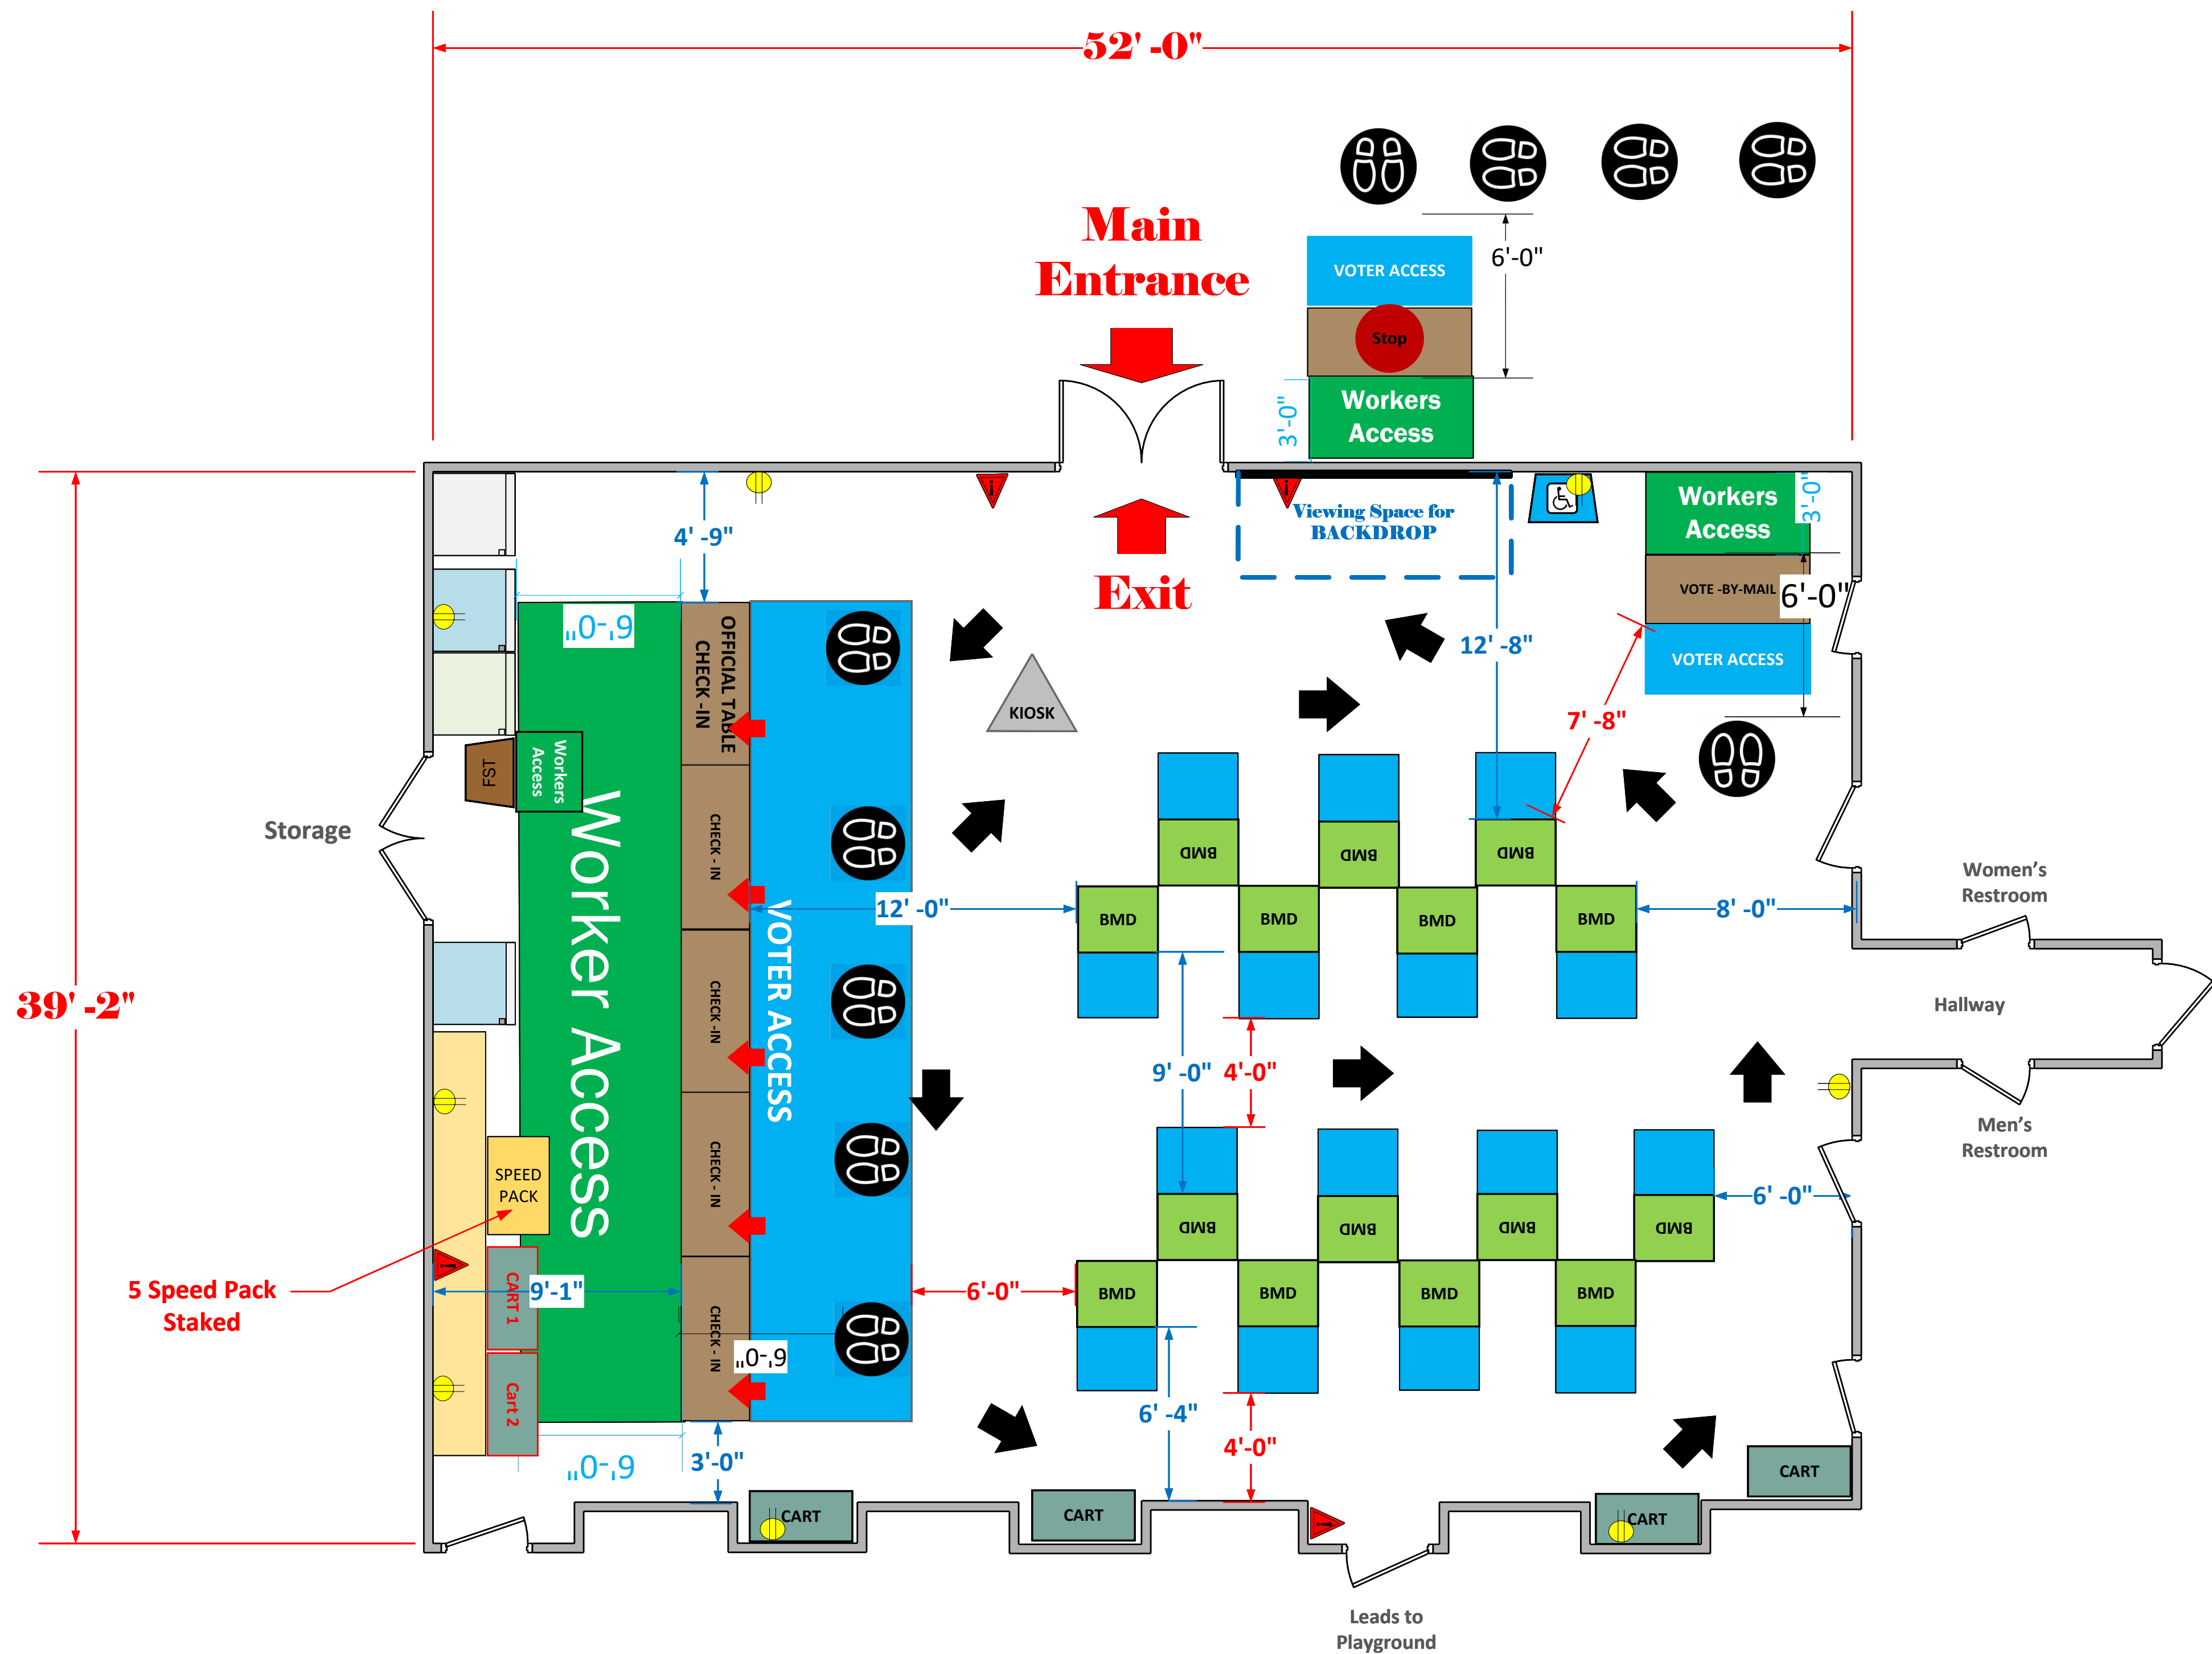

TITLE
**Tenrikyo Mission HQ in
America VC # 6405**

SCALE	1: 48
DRAWN BY	Roy Welch