


# MultiPurpose Room C (3,488 Usable Sq. Ft.)

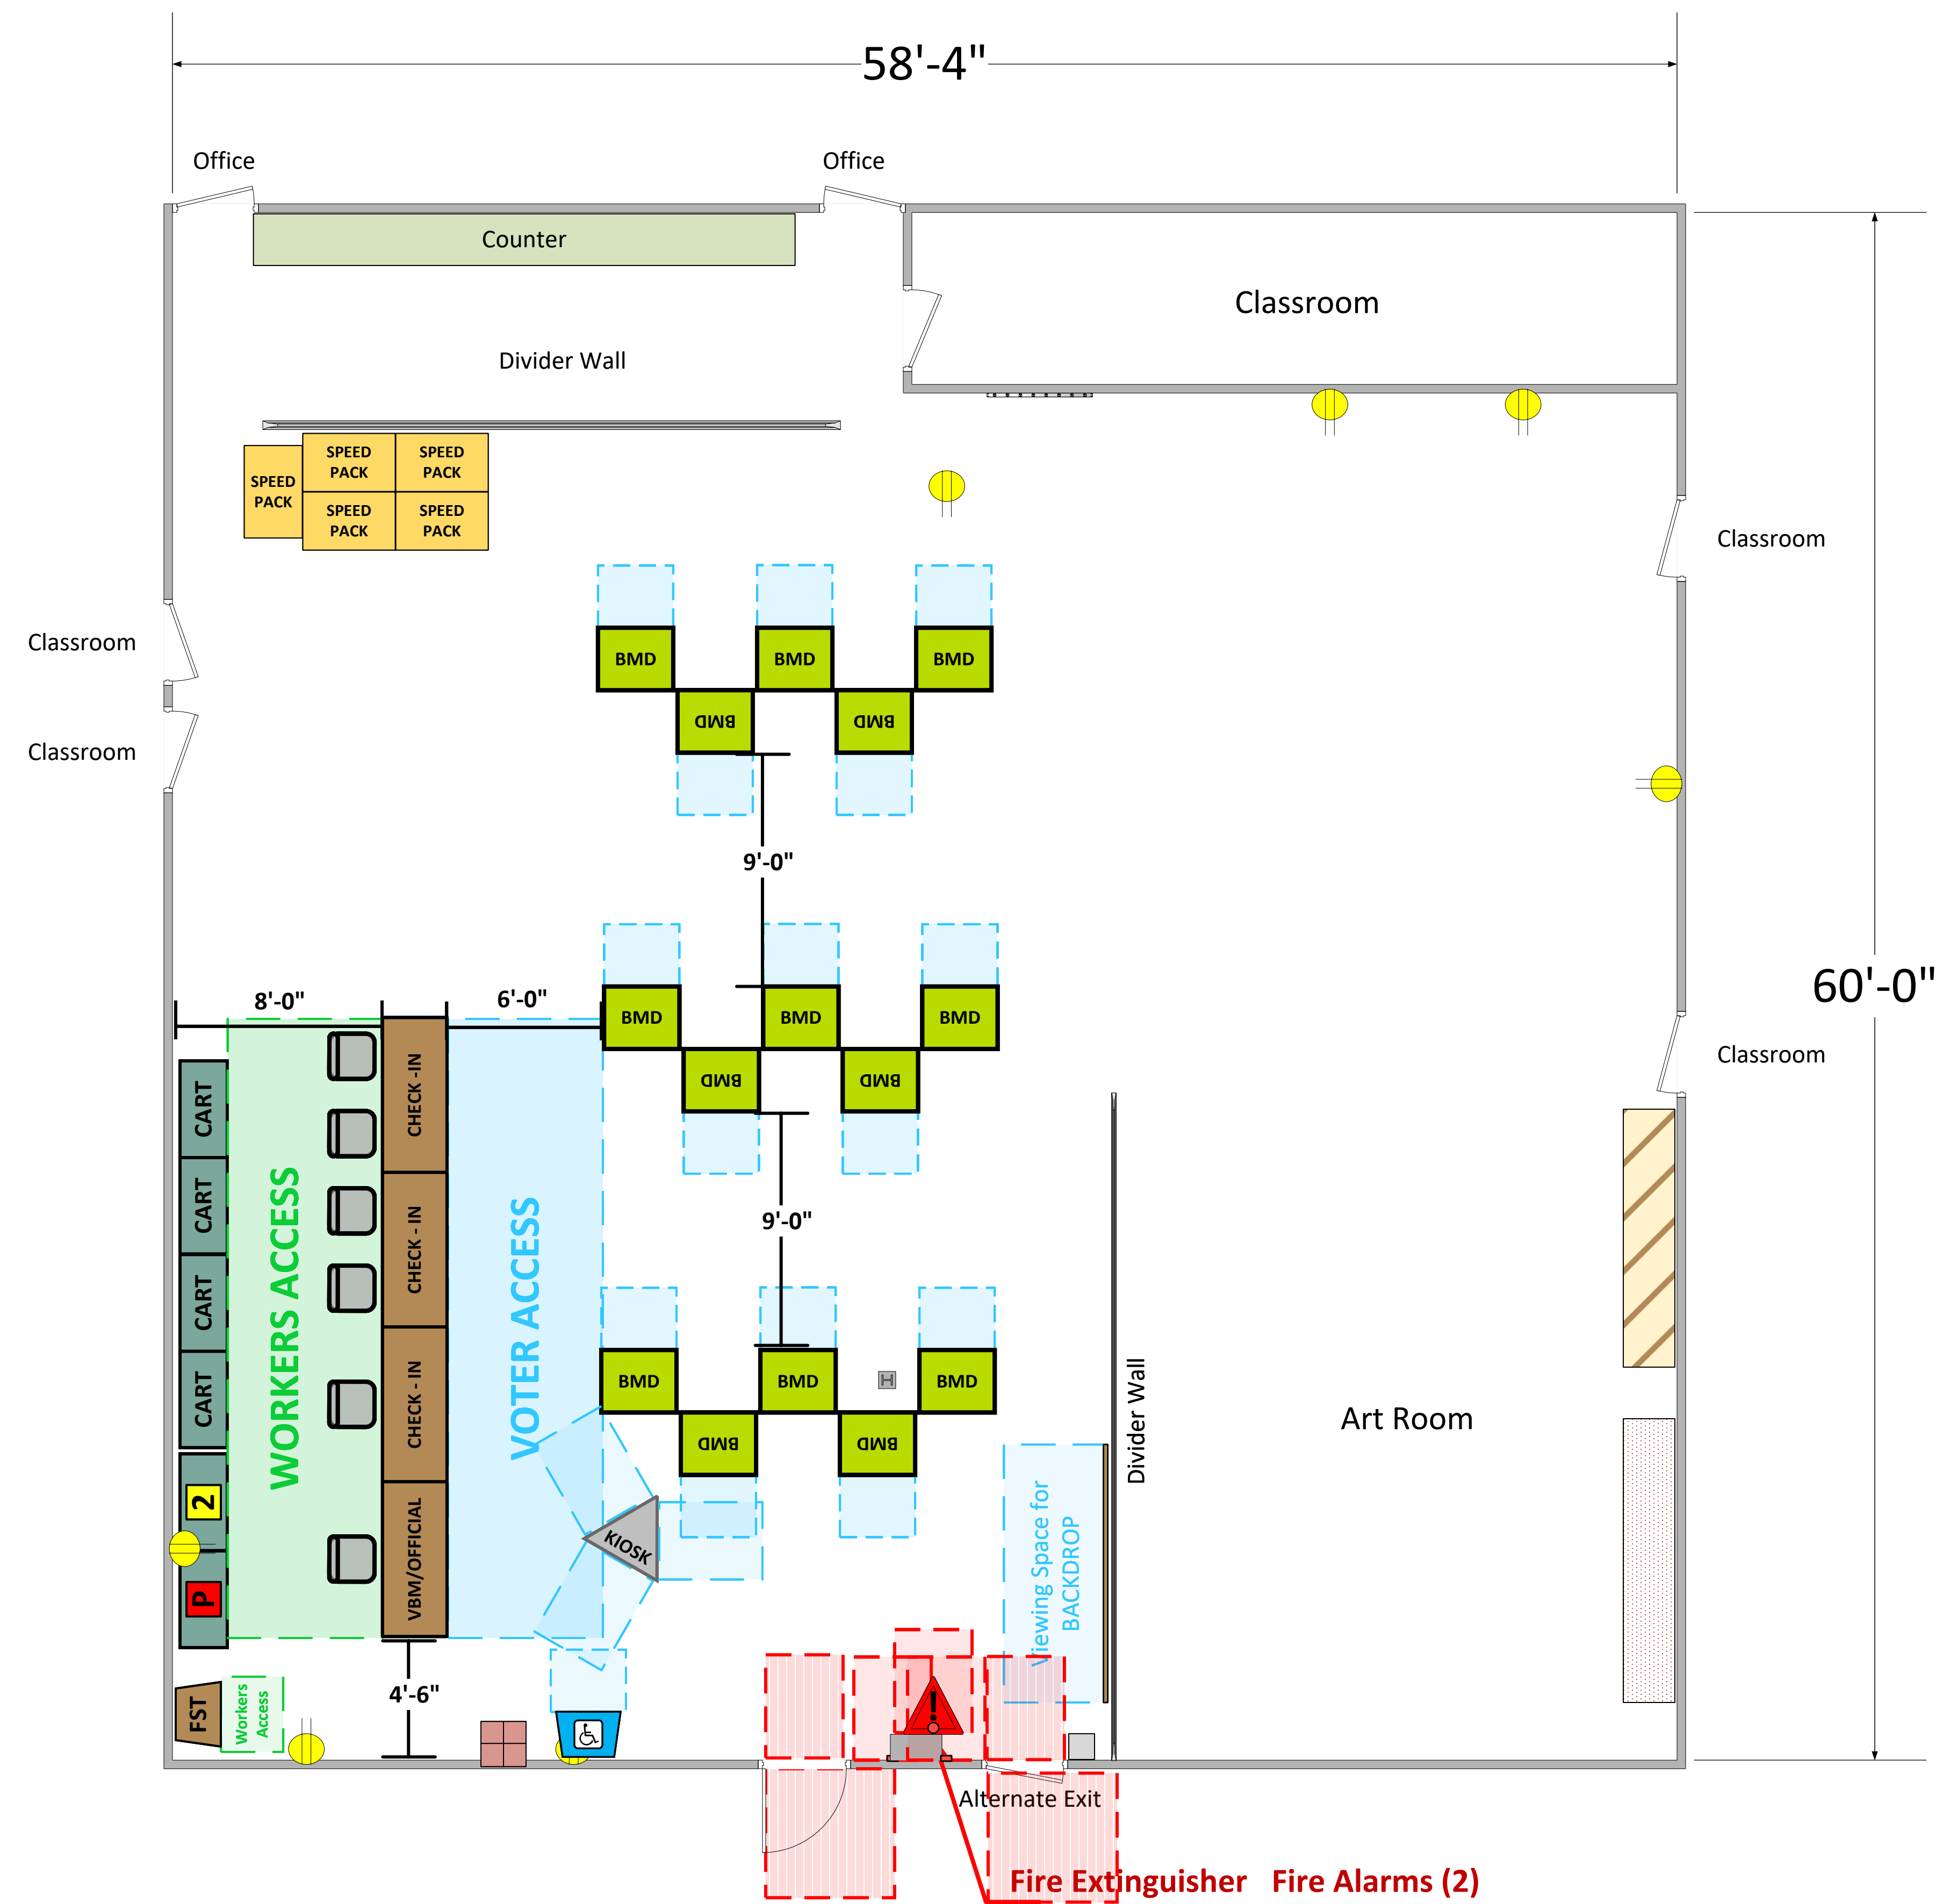

## LEGEND

Room Size	Dimension: 58'4" x 60'	Sq. Ft: 3,500'
Number of BMDs	15	
POWER OUTLET		
PROTRUDING OBJECT		
Do Not Block Area		

TITLE  
**VCID 7895**  
**Juarez Academy of Engineering**

**Main Entrance**

Fire Extinguisher H: 45" P: 4"  
Fire Alarms (2) H: 45" P: 3"

**Each chair at a CHECK-IN station equals one ePollbook**

Equipment By: <b>Jaime Young</b>	Date: <b>01/23/24</b>
Skeleton Drawn By: <b>David Chaparro</b>	Date: <b>12/04/23</b>
Scale: <b>1/4" inches = 1' Ft.</b>	